


地番	188-1 188-5～188-9	地積測量図	1/3
土地の所在	木田郡三木町大字下高岡字塚脇		

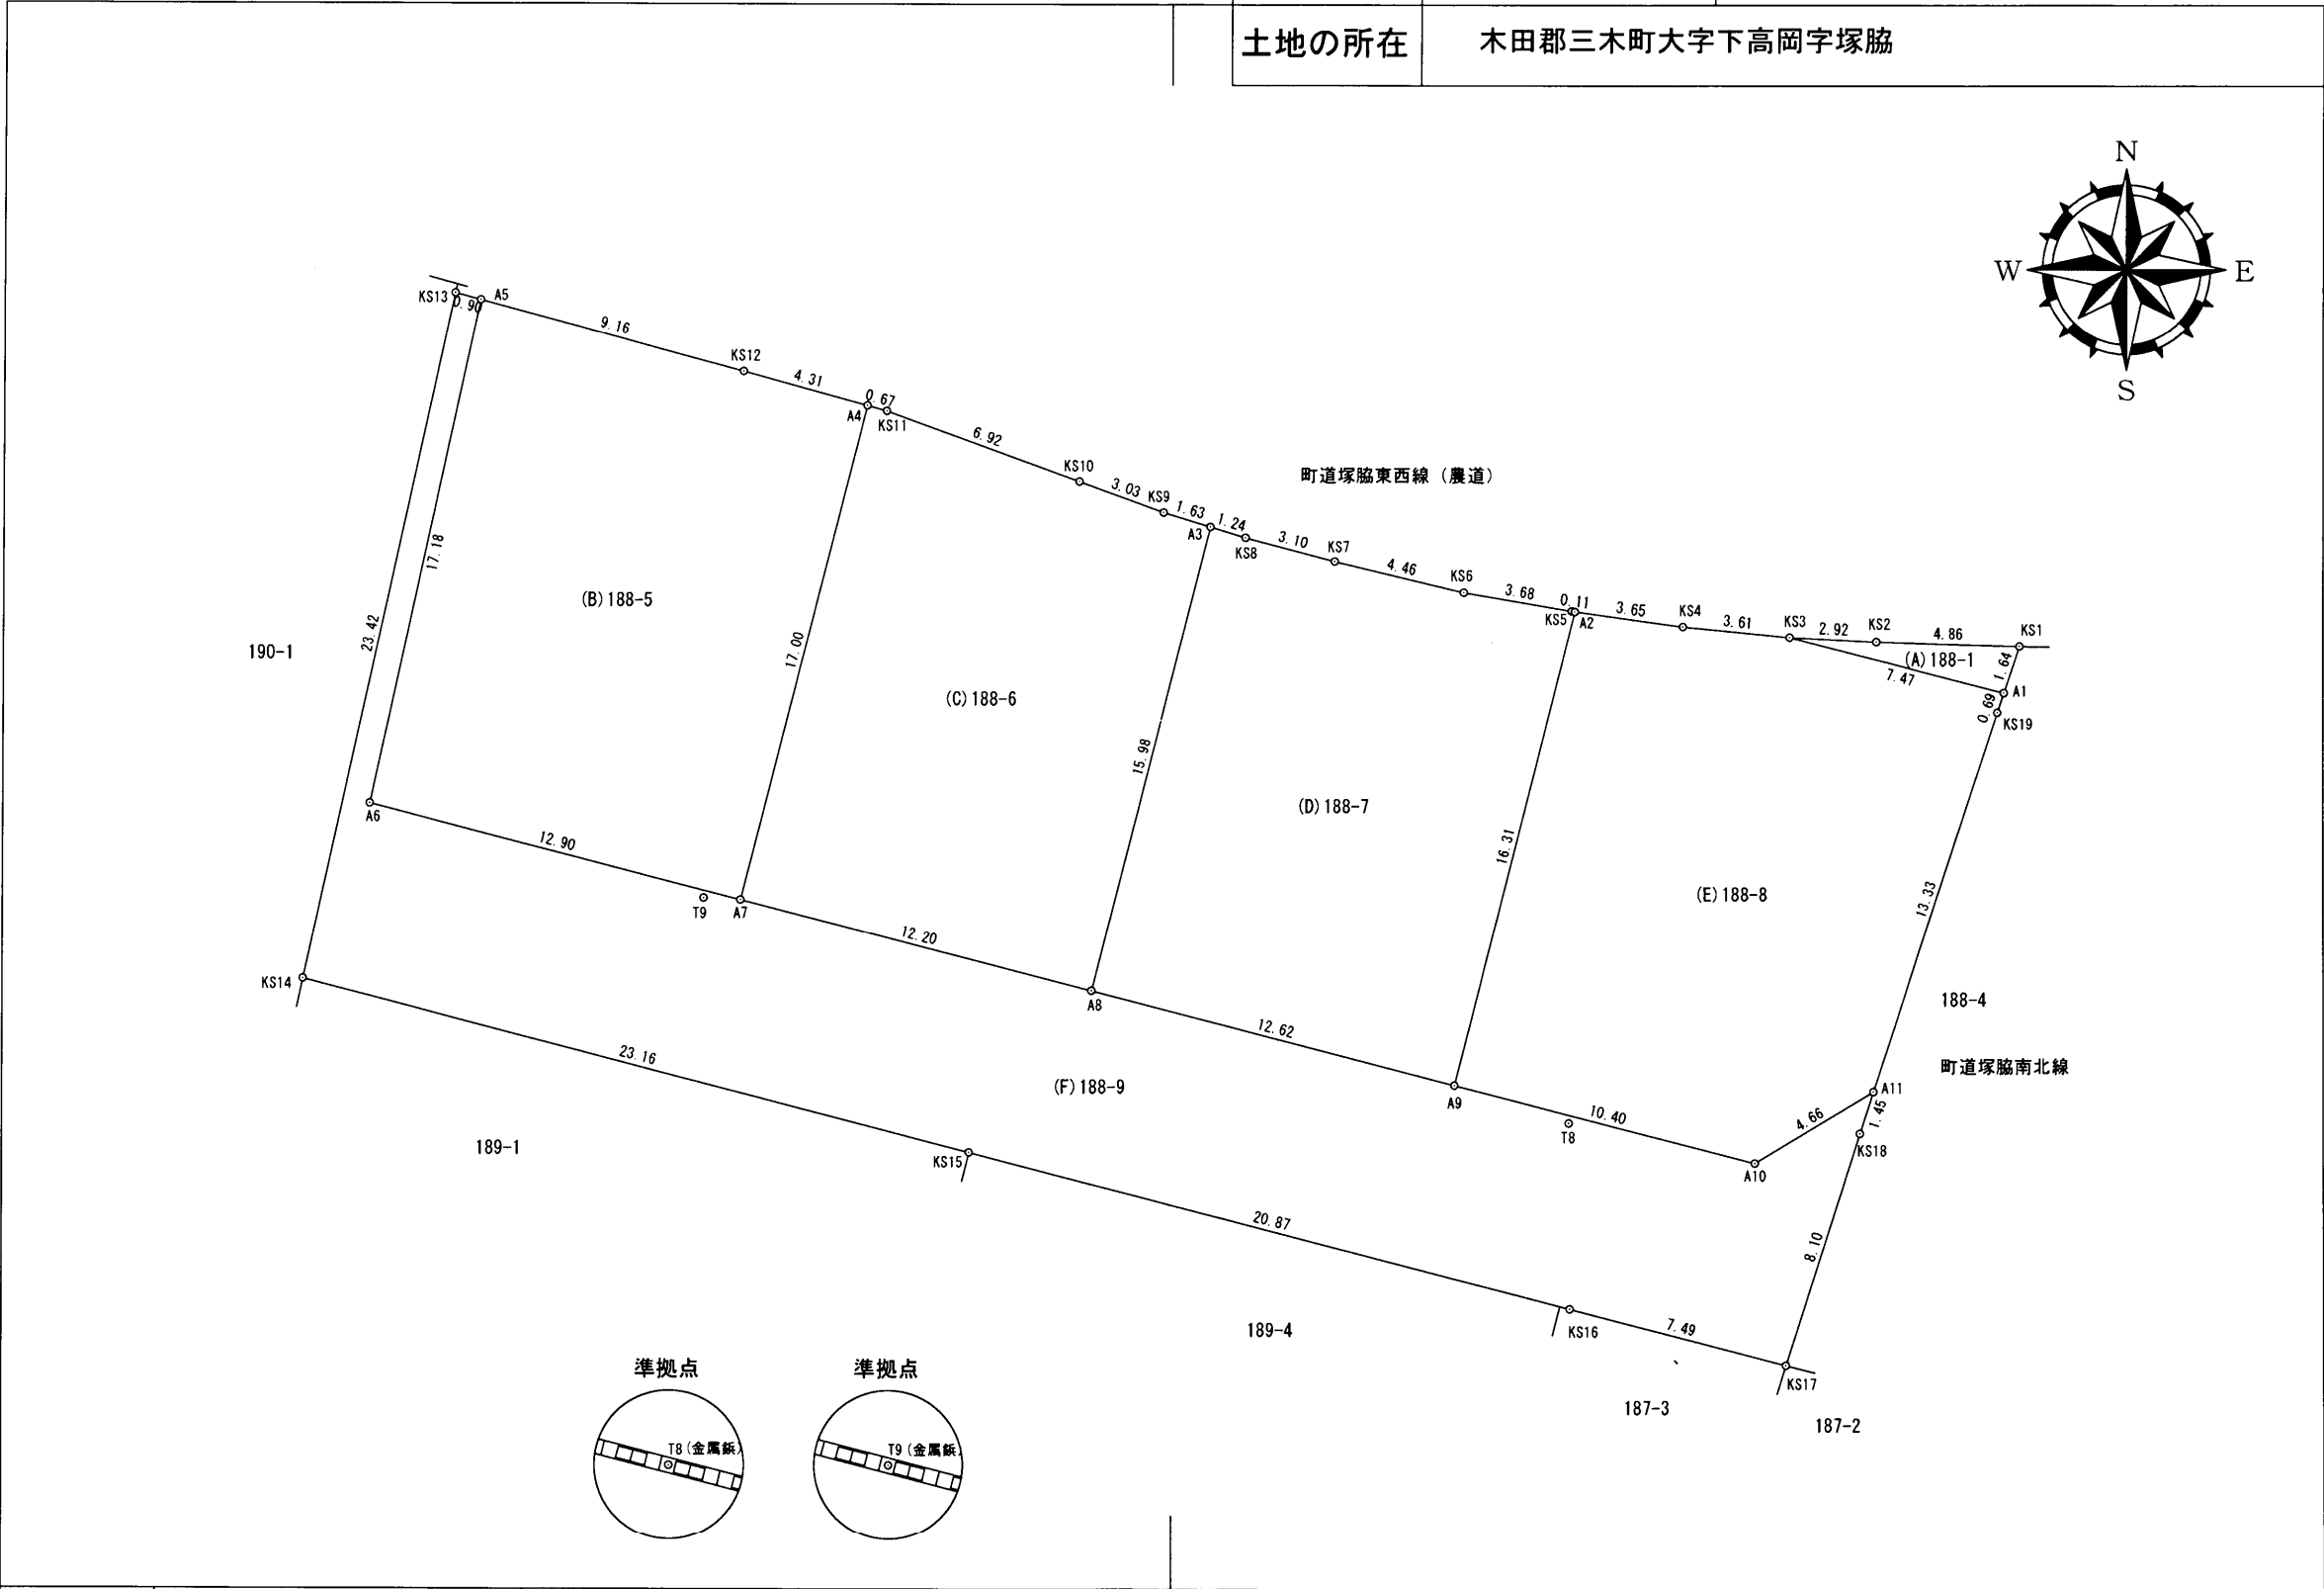

作製者	三豊市三野町大見甲5911番地 土地家屋調査士 石川 裕之	申請人	株式会社アルファード 代表取締役 七條政利	縮尺	1/250
	(令和元年11月20日測量) (令和元年11月21日作製)				

地番	188-1 188-5～188-9	地積測量図	2/3
土地の所在	木田郡三木町大字下高岡字塚脇		

座 標 求 積 表 ※任意座標

地番	(D)188-7					
測点名	標識	X座標	Y座標	①:X(n+1)-X(n-1)	① × Y	辺長
KS5	アルミプレート	491.004	530.475	0.631	334.729725	0.11
KS6	アルミプレート	491.620	526.843	1.641	864.549363	3.68
KS7	アルミプレート	492.645	522.498	1.813	947.288874	4.46
KS8	アルミプレート	493.433	519.492	1.149	596.896308	3.11
A3	アルミプレート	493.794	518.302	-15.118	-7835.689636	1.24
A8	アルミプレート	478.315	514.313	-18.606	-9569.307678	15.98
A9	アルミプレート	475.188	526.543	12.674	6673.405982	12.62
A2	アルミプレート	490.989	530.586	15.816	8391.748176	16.31
倍面積	403.621114					
面積	201.8105570					
地積	201.81m ²					

地番	(E)188-8					
測点名	標識	X座標	Y座標	①:X(n+1)-X(n-1)	① × Y	辺長
A1	アルミプレート	488.304	545.062	2.495	1359.929690	0.70
KS3	アルミプレート	490.141	537.813	2.183	1174.045779	7.48
KS4	アルミプレート	490.487	534.211	0.848	453.010928	3.62
A2	アルミプレート	490.989	530.586	-15.299	-8117.435214	3.66
A9	アルミプレート	475.188	526.543	-18.379	-9677.333797	16.31
A10	アルミプレート	472.610	536.625	-0.191	-102.495375	10.41
A11	アルミプレート	474.997	540.628	15.036	8128.882608	4.66
KS19	アルミプレート	487.646	544.836	13.307	7250.132652	13.33
倍面積	468.737271					
面積	234.3686355					
地積	234.36m ²					

地番	(A)188-1					
測点名	標識	X座標	Y座標	①:X(n+1)-X(n-1)	① × Y	辺長
A1	アルミプレート	488.304	545.062	-0.283	-154.252546	7.48
KS1	金属板	489.858	545.595	1.690	922.055550	1.64
KS2	金属板	489.994	540.731	0.283	153.026873	4.87
KS3	アルミプレート	490.141	537.813	-1.690	-908.903970	2.92
倍面積	11.925907					
面積	5.9629535					
地積	5.96m ²					

地番	(B)188-5					
測点名	標識	X座標	Y座標	①:X(n+1)-X(n-1)	① × Y	辺長
A4	アルミプレート	497.811	506.711	17.607	8921.660577	17.00
KS12	アルミプレート	498.946	502.547	3.509	1763.437423	4.32
A5	アルミプレート	501.320	493.692	-14.410	-7114.101720	9.17
A6	アルミプレート	484.536	489.985	-19.981	-9790.390285	17.19
A7	アルミプレート	481.339	502.490	13.275	6670.554750	12.91
倍面積	451.160745					
面積	225.5803725					
地積	225.58m ²					

地番	(C)188-6					
測点名	標識	X座標	Y座標	①:X(n+1)-X(n-1)	① × Y	辺長
A3	アルミプレート	493.794	518.302	15.953	8268.471806	15.98
KS9	アルミプレート	494.268	516.733	1.505	777.683165	1.64
KS10	アルミプレート	495.299	513.881	3.366	1729.723446	3.03
KS11	アルミプレート	497.634	507.360	2.512	1274.488320	6.93
A4	アルミプレート	497.811	506.711	-16.295	-8256.855745	0.67
A7	アルミプレート	481.339	502.490	-19.496	-9796.545040	17.00
A8	アルミプレート	478.315	514.313	12.455	6405.768415	12.20
倍面積	402.734367					
面積	201.3671835					
地積	201.36m ²					

作製者	三豊市三野町大見甲5911番地		申請人	株式会社アルファード	縮尺	1/250
	土地家屋調査士	石川 裕之				

(令和元年11月20日測量)
(令和元年11月21日作製)

		地番	188-1 188-5~188-9		地積測量図		3/3	
		土地の所在	木田郡三木町大字下高岡字塚脇	
		<table><tr><td>地番</td><td colspan="6">(F)188-9</td></tr><tr><td>測点名</td><td>標識</td><td>X座標</td><td>Y座標</td><td>①:X(n+1)-X(n-1)</td><td>① × Y</td><td>辺長</td></tr><tr><td>A11</td><td>アルミプレート</td><td>474.997</td><td>540.628</td><td>-1.003</td><td>-542.249884</td><td>1.46</td></tr><tr><td>A10</td><td>アルミプレート</td><td>472.610</td><td>536.625</td><td>0.191</td><td>102.495375</td><td>4.66</td></tr><tr><td>A9</td><td>アルミプレート</td><td>475.188</td><td>526.543</td><td>5.705</td><td>3003.927815</td><td>10.41</td></tr><tr><td>A8</td><td>アルミプレート</td><td>478.315</td><td>514.313</td><td>6.151</td><td>3163.539263</td><td>12.62</td></tr><tr><td>A7</td><td>アルミプレート</td><td>481.339</td><td>502.490</td><td>6.221</td><td>3125.990290</td><td>12.20</td></tr><tr><td>A6</td><td>アルミプレート</td><td>484.536</td><td>489.985</td><td>19.981</td><td>9790.390285</td><td>12.91</td></tr><tr><td>A5</td><td>アルミプレート</td><td>501.320</td><td>493.692</td><td>17.017</td><td>8401.156764</td><td>17.19</td></tr><tr><td>KS13</td><td>アルミプレート</td><td>501.553</td><td>492.820</td><td>-22.638</td><td>-11156.459160</td><td>0.90</td></tr><tr><td>KS14</td><td>アルミプレート</td><td>478.682</td><td>487.752</td><td>-28.617</td><td>-13957.998984</td><td>23.43</td></tr><tr><td>KS15</td><td>金属鋸</td><td>472.936</td><td>510.194</td><td>-10.925</td><td>-5573.869450</td><td>23.17</td></tr><tr><td>KS16</td><td>アルミプレート</td><td>467.757</td><td>530.418</td><td>-7.039</td><td>-3733.612302</td><td>20.88</td></tr><tr><td>KS17</td><td>アルミプレート</td><td>465.897</td><td>537.679</td><td>5.856</td><td>3148.648224</td><td>7.50</td></tr><tr><td>KS18</td><td></td><td>473.613</td><td>540.167</td><td>9.100</td><td>4915.519700</td><td>8.11</td></tr><tr><td>倍面積</td><td colspan="6">687.477936</td></tr><tr><td>面積</td><td colspan="6">343.7389680</td></tr><tr><td>地積</td><td colspan="6">343.73m²</td></tr></table>							地番	(F)188-9						測点名	標識	X座標	Y座標	①:X(n+1)-X(n-1)	① × Y	辺長	A11	アルミプレート	474.997	540.628	-1.003	-542.249884	1.46	A10	アルミプレート	472.610	536.625	0.191	102.495375	4.66	A9	アルミプレート	475.188	526.543	5.705	3003.927815	10.41	A8	アルミプレート	478.315	514.313	6.151	3163.539263	12.62	A7	アルミプレート	481.339	502.490	6.221	3125.990290	12.20	A6	アルミプレート	484.536	489.985	19.981	9790.390285	12.91	A5	アルミプレート	501.320	493.692	17.017	8401.156764	17.19	KS13	アルミプレート	501.553	492.820	-22.638	-11156.459160	0.90	KS14	アルミプレート	478.682	487.752	-28.617	-13957.998984	23.43	KS15	金属鋸	472.936	510.194	-10.925	-5573.869450	23.17	KS16	アルミプレート	467.757	530.418	-7.039	-3733.612302	20.88	KS17	アルミプレート	465.897	537.679	5.856	3148.648224	7.50	KS18		473.613	540.167	9.100	4915.519700	8.11	倍面積	687.477936						面積	343.7389680						地積	343.73m ²					
地番	(F)188-9	
測点名	標識	X座標	Y座標	①:X(n+1)-X(n-1)	① × Y	辺長	
A11	アルミプレート	474.997	540.628	-1.003	-542.249884	1.46	
A10	アルミプレート	472.610	536.625	0.191	102.495375	4.66	
A9	アルミプレート	475.188	526.543	5.705	3003.927815	10.41	
A8	アルミプレート	478.315	514.313	6.151	3163.539263	12.62	
A7	アルミプレート	481.339	502.490	6.221	3125.990290	12.20	
A6	アルミプレート	484.536	489.985	19.981	9790.390285	12.91	
A5	アルミプレート	501.320	493.692	17.017	8401.156764	17.19	
KS13	アルミプレート	501.553	492.820	-22.638	-11156.459160	0.90	
KS14	アルミプレート	478.682	487.752	-28.617	-13957.998984	23.43	
KS15	金属鋸	472.936	510.194	-10.925	-5573.869450	23.17	
KS16	アルミプレート	467.757	530.418	-7.039	-3733.612302	20.88	
KS17	アルミプレート	465.897	537.679	5.856	3148.648224	7.50	
KS18		473.613	540.167	9.100	4915.519700	8.11	
倍面積	687.477936	
面積	343.7389680	
地積	343.73m ²	
作製者	三豊市三野町大見甲5911番地 土地家屋調査士 石川 裕之		(令和元年11月20日測量) (令和元年11月21日作製)		申請人	株式会社アルファード 代表取締役 七條政利		縮尺	1/250	