
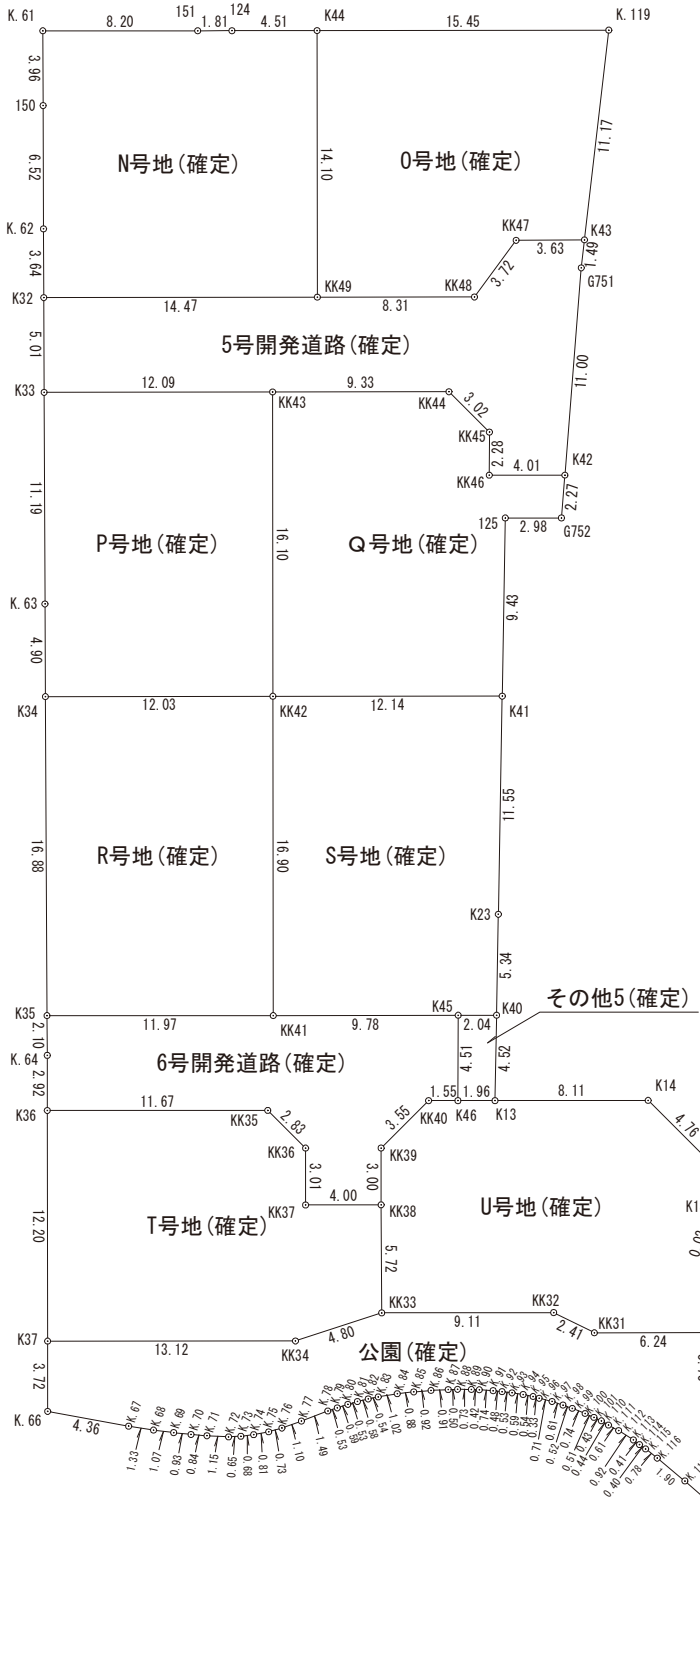


図 面 名	確定測量図(1/3)
所 在	高松市香川町大野字西村
縮 尺	1/400
測図年月日	平成27年10月28日
作 成 者	

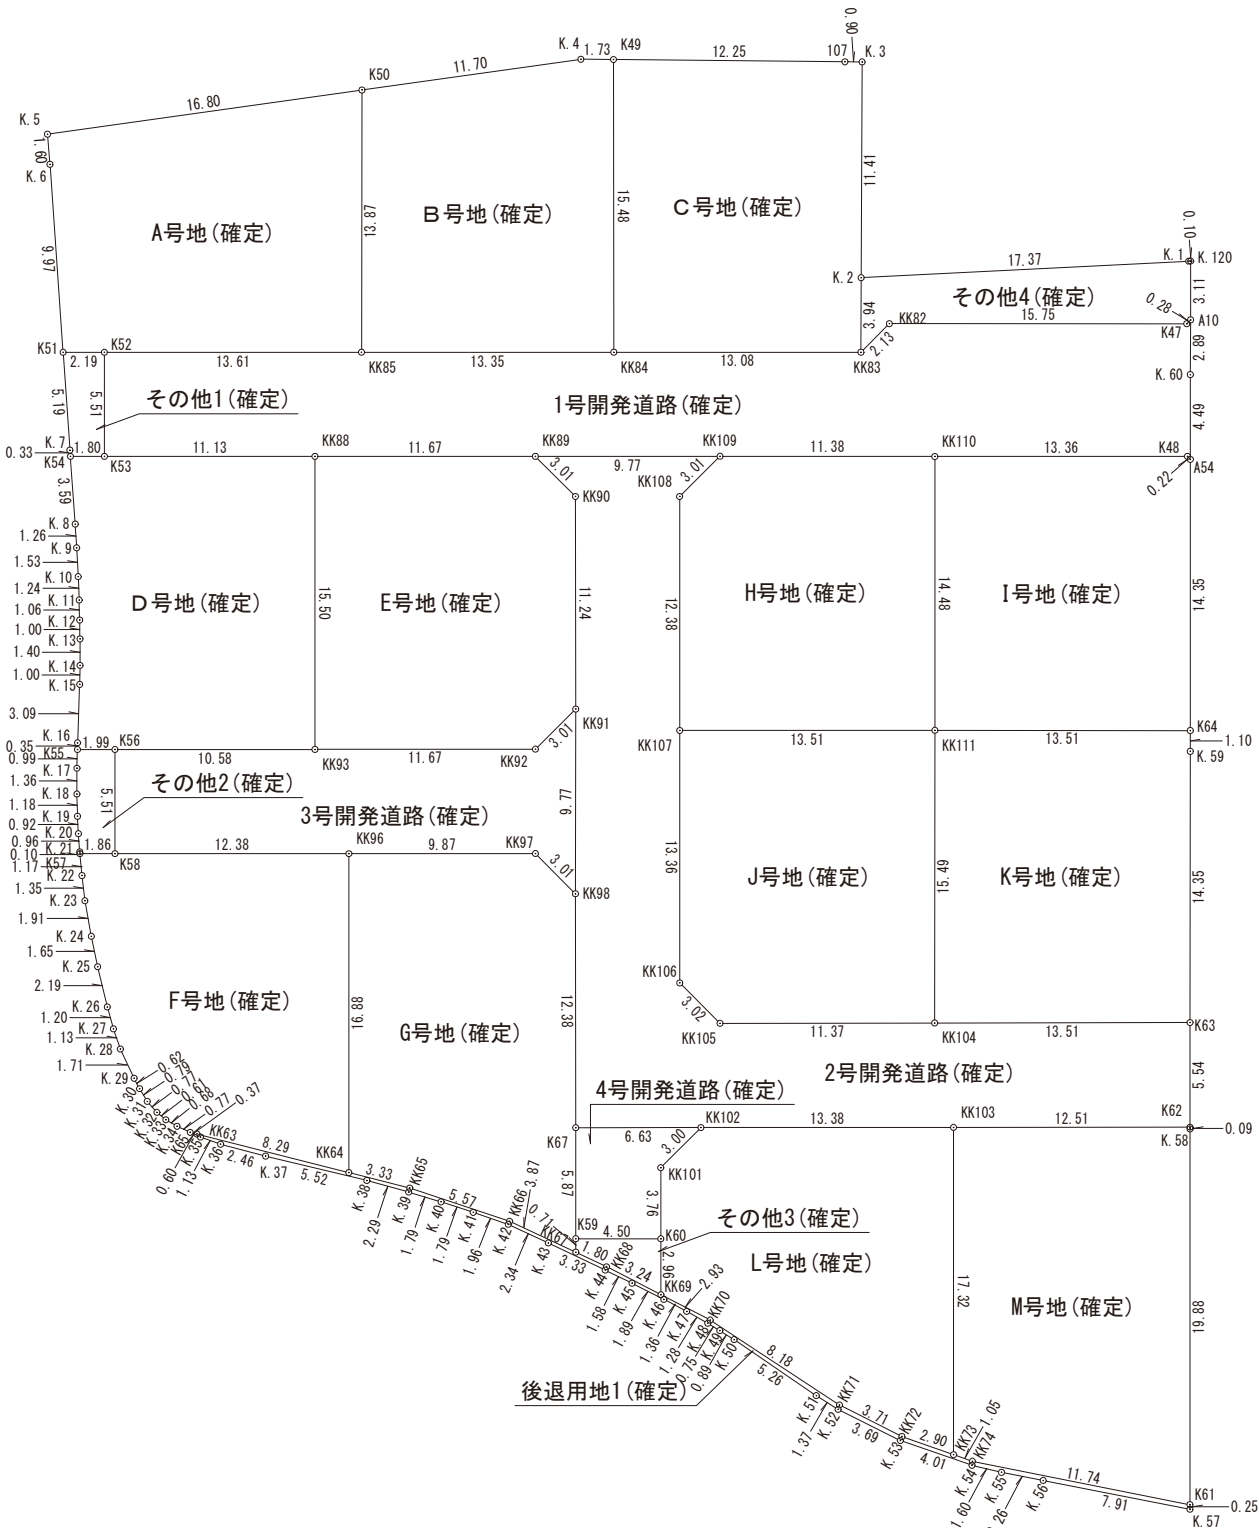

座 標 面 積 一 覧 表

地 番	座 標 面 積	地 積	坪 数
A号地(確定)	206.3332655	206.33	62.41
B号地(確定)	197.1459385	197.14	59.63
C号地(確定)	202.1701975	202.17	61.15
D号地(確定)	194.9677870	194.96	58.97
E号地(確定)	209.2634905	209.26	63.30
F号地(確定)	194.9096630	194.90	58.95
G号地(確定)	222.4649940	222.46	67.29
H号地(確定)	193.5826985	193.58	58.55
I号地(確定)	195.9087070	195.90	59.25
J号地(確定)	207.0181850	207.01	62.62
K号地(確定)	209.0542845	209.05	63.23
L号地(確定)	205.0821175	205.08	62.03
M号地(確定)	234.0179750	234.01	70.78
N号地(確定)	204.4764900	204.47	61.85
O号地(確定)	192.5821695	192.58	58.25
P号地(確定)	194.2057420	194.20	58.74
Q号地(確定)	198.3804970	198.38	60.00
R号地(確定)	202.7655730	202.76	61.33
S号地(確定)	202.3459945	202.34	61.20
T号地(確定)	190.1407430	190.14	57.51
U号地(確定)	195.5198735	195.51	59.14
Y号地(確定)	199.3428090	199.34	60.30
合 計	4451.6791950 m ²	4451.57 m ²	

座 標 面 積 一 覧 表

地 番	座 標 面 積	地 積	坪 数
1号開発道路(確定)	341.9459700	341.94	103.43
2号開発道路(確定)	351.7141075	351.71	106.39
3号開発道路(確定)	138.9429260	138.94	42.02
4号開発道路(確定)	28.7001035	28.70	8.68
5号開発道路(確定)	175.4195285	175.41	53.06
6号開発道路(確定)	132.1866385	132.18	39.98
公園(確定)	195.1912285	195.19	59.04
後退用地1(確定)	11.8419595	11.84	3.58
後退用地2(確定)	6.2627155	6.26	1.89
合 計	1382.2051775 m ²	1382.17 m ²	

座 標 面 積 一 覧 表

地 番	座 標 面 積	地 積	坪 数
その他1(確定)	10.9876515	10.98	3.32
その他2(確定)	10.8836925	10.88	3.29
その他3(確定)	8.1695780	8.16	2.46
その他4(確定)	51.2670995	51.26	15.50
その他5(確定)	9.0273960	9.02	2.72
合 計	90.3354175 m ²	90.30 m ²	

座 標 求 積 表

地番	A号地(確定)		
測点	X _n	Y _n	($X_{n+1}-X_{n-1}$)Y _n
K50	140216.798	48263.266	646534.711336
K.5	140216.421	48246.474	-95142.046728
K.6	140214.826	48246.414	-557342.574528
K51	140204.869	48245.942	-492735.805646
K52	140204.613	48248.112	-88969.518528
KK85	140203.025	48261.625	588067.900625
		倍面積	412.666531
		面積	206.3332655
		地積	206.33
		坪数	62.41

地番	B号地(確定)		
測点	X _n	Y _n	($X_{n+1}-X_{n-1}$)Y _n
K49	140216.842	48276.679	752826.532326
K.4	140217.060	48274.964	-2124.098416
K50	140216.798	48263.266	-677374.938310
KK85	140203.025	48261.625	-739947.234500
KK84	140201.466	48274.881	667014.030777
		倍面積	394.291877
		面積	197.1459385
		地積	197.14
		坪数	59.63

地番	C号地(確定)		
測点	X _n	Y _n	($X_{n+1}-X_{n-1}$)Y _n
K.3	140215.181	48289.724	552579.311732
I07	140215.295	48288.831	80207.748291
K49	140216.842	48276.679	-667618.193891
KK84	140201.466	48274.881	-816086.863305
KK83	140199.937	48287.874	115214.867364
K.2	140203.852	48288.341	736107.470204
		倍面積	404.340395
		面積	202.1701975
		地積	202.17
		坪数	61.15

地番	D号地(確定)		
測点	X _n	Y _n	($X_{n+1}-X_{n-1}$)Y _n
KK88	140197.843	48258.529	805772.658713
K53	140199.142	48247.472	72805.435248
K54	140199.352	48245.681	-162829.173375
K.8	140195.767	48245.514	-233604.778788
K.9	140194.510	48245.445	-134170.582545
K.10	140192.986	48245.348	-132964.179088
K.11	140191.754	48245.253	-110385.138864
K.12	140190.698	48245.156	-98950.814956
K.13	140189.703	48245.055	-115160.946285
K.14	140188.311	48244.896	-115015.832064
K.15	140187.319	48244.760	-195391.278000
K.16	140184.261	48244.287	-164464.774383
K55	140183.910	48244.237	-28078.145934
K56	140183.679	48246.209	-70680.696185
KK93	140182.445	48256.720	683508.182080
		倍面積	389.935574
		面積	194.9677870
		地積	194.96
		坪数	58.97

地番	E号地(確定)		
測点	X _n	Y _n	($X_{n+1}-X_{n-1}$)Y _n
KK89	140196.477	48270.114	179661.364308
KK88	140197.843	48258.529	-677163.678928
KK93	140182.445	48256.720	-808251.803280
KK92	140181.094	48268.308	24472.032156
KK91	140182.952	48270.675	628822.083225
KK90	140194.121	48271.980	652878.529500
		倍面積	418.526981
		面積	209.2634905
		地積	209.26
		坪数	63.30

地番	F号地(確定)		
測点	X _n	Y _n	($X_{n+1}-X_{n-1}$)Y _n
KK96	140176.759	48257.862	878968.698468
K58	140178.209	48245.569	80425.363523
K57	140178.426	48243.726	-45735.052248
K.22	140177.261	48243.696	-121381.139136
K.23	140175.910	48243.694	-157129.711358
K.24	140174.004	48243.811	-171169.041428
K.25	140172.362	48243.954	-183954.196602
K.26	140170.191	48244.213	-162100.555680
K.27	140169.002	48244.405	-110624.420665
K.28	140167.898	48244.639	-131370.151997
K.29	140166.279	48245.180	-106187.641180
K.30	140165.697	48245.404	-62526.043584
K.31	140164.983	48245.731	-65131.736850
K.32	140164.347	48246.171	-52105.864680
K.33	140163.903	48246.593	-41202.590422
K.34	140163.493	48247.138	-39128.428918
K65	140163.092	48247.796	-25667.827472
KK63	140162.961	48248.139	-149424.486483
KK64	140159.995	48255.881	665834.646038
		倍面積	389.819326
		面積	194.9096630
		地積	194.90
		坪数	58.95

地番	G号地(確定)		
測点	X _n	Y _n	($X_{n+1}-X_{n-1}$)Y _n
KK98	140173.248	48269.520	707679.432720
KK97	140175.611	48267.662	169467.761282
KK96	140176.759	48257.862	-753594.772992
KK64	140159.995	48255.881	-866241.319831
KK65	140158.808	48258.988	-171319.407400
KK66	140156.445	48264.029	-212216.935513
KK67	140154.411	48267.320	-64099.000960
K59	140155.117	48267.402	315620.541678
K67	140160.950	48268.084	875148.631004
		倍面積	444.929988
		面積	222.4649940
		地積	222.46
		坪数	67.29

地番	H号地(確定)		
測点	X _n	Y _n	($X_{n+1}-X_{n-1}$)Y _n
KK110	140193.998	48291.117	759522.688176
KK109	140195.341	48279.821	-25057.227099
KK108	140193.479	48277.450	-683463.859650
KK107	140181.184	48276.009	-669395.140794
KK111	140179.613	48289.426	618780.704764
		倍面積	387.165397
		面積	193.5826985
		地積	193.58
		坪数	58.55

地番	I号地(確定)		
測点	X _n	Y _n	($X_{n+1}-X_{n-1}$)Y _n
A54	140192.267	48304.529	696647.917238
K48	140192.442	48304.391	83614.900821
KK110	140193.998	48291.117	-619526.739993
KK111	140179.613	48289.426	-771568.448628
K64	140178.020	48302.844	611224.187976
		倍面積	391.817414
		面積	195.9087070
		地積	195.90
		坪数	59.25

地番	J号地(確定)		
測点	X _n	Y _n	($X_{n+1}-X_{n-1}$)Y _n
KK111	140179.613	48289.426	818747.217830
KK107	140181.184	48276.009	-564877.581309
KK106	140167.912	48274.448	-755205.464512
KK105	140165.540	48276.312	-177801.657096
KK104	140164.229	48287.609	679551.521457
		倍面積	414.036370
		面積	207.0181850
		地積	207.01
		坪数	62.62

地番	K号地(確定)		
測点	X _n	Y _n	($X_{n+1}-X_{n-1}$)Y _n
K64	140178.020	48302.844	129644.833296
KK111	140179.613	48289.426	-665959.473966
KK104	140164.229	48287.609	-817943.808851
K63	140162.674	48301.031	613423.093700
K.59	140176.929	48302.715	741253.464390
		倍面積	418.108569
		面積	209.0542845
		地積	209.05
		坪数	63.23

地番	L号地(確定)		
測点	X _n	Y _n	($X_{n+1}-X_{n-1}$)Y _n
KK103	140158.628	48287.954	905399.137500
KK102	140160.181	48274.667	-14723.773435
KK101	140158.323	48272.306	-270083.552070
K60	140154.586	48271.872	-322407.833088
KK69	140151.644	48271.531	-220842.254325
KK70	140150.011	48273.964	-332800.707816
KK71	140144.750	48280.232	-352590.534296
KK72	140142.708	48283.325	-160252.355675
KK73	140141.431	48285.932	768712.037440
		倍面積	410.164235
		面積	205.0821175
		地積	205.08
		坪数	62.03

地番	M号地(確定)		
測点	X _n	Y _n	($X_{n+1}-X_{n-1}$)Y _n
K62	140157.176	48300.381	74575.788264
KK103	140158.628	48287.954	-760293.835730
KK73	140141.431	48285.932	-852584.701324
KK74	140140.971	48286.875	-197300.171250
K61	140137.345	48298.040	778226.318520
K.58	140157.084	48300.370	957844.637470
		倍面積	468.035950
		面積	234.0179750
		地積	234.01
		坪数	70.79

地番	N号地(確定)		
測点	X _n	Y _n	($X_{n+1}-X_{n-1}$)Y _n
K44	140203.770	48334.321	702152.681167
I24	140204.290	48329.845	35232.457005
I51	140204.499	48328.045	56398.828515
K.61	140205.457	48319.903	-143703.391522
I50	140201.525	48319.455	-503053.846005
K.62	140195.046	48318.718	-487680.820774
K32	140191.432	48318.306	-255265.610598
KK49	140189.763	48332.684	596328.655192
		倍面積	408.952980
		面積	204.4764900
		地積	204.47
		坪数	61.85

地番	O号地(確定)		
測点	X _n	Y _n	($X_{n+1}-X_{n-1}$)Y _n
K.119	140201.988	48349.665	611671.611915
K44	140203.770	48334.321	-590887.074225
KK49	140189.763	48332.684	-723491.946796
KK48	140188.801	48340.942	84983.376036
KK47	140191.521	48343.484	112060.195912
K43	140191.119	48347.091	506049.001497
		倍面積	385.164339
		面積	192.5821695
		地積	192.58
		坪数	58.25

地番	P号地(確定)		
測点	X _n	Y _n	($X_{n+1}-X_{n-1}$)Y _n
KK43	140185.059	48329.751	840019.402131
K33	140186.451	48317.739	-470083.282731
K.63	140175.330	48316.473	-772677.036216
K34	140170.459	48315.925	-302457.690500
KK42	140169.070	48327.878	705587.018800
		倍面積	388.411484
		面積	194.2057420
		地積	194.20
		坪数	58.74

地番	R号地(確定)		
測点	X _n	Y _n	(X _{n+1} - X _{n-1})Y _n
KK42	140169.070	48327.878	878407.510528
K34	140170.459	48315.925	-743533.769825
K35	140153.681	48314.035	-878155.900160
KK41	140152.283	48325.927	743687.690603
		倍 面 積	405.531146
		面 積	202.7655730
		地 積	202.76
		坪 数	61.33

座 標 求 積 表			
地 番 測 点	1号開発道路(確定)		
	X n	Y n	(X _{n+1} －X _{n-1}) Y _n
A10	140199.595	48305.401	130231.361096
K47	140199.417	48305.179	80379.817856
KK82	140201.259	48289.541	25110.561320
KK83	140199.937	48287.874	9995.589918
KK84	140201.466	48274.881	149072.832528
KK85	140203.025	48261.625	151879.333875
K52	140204.613	48248.112	-187347.418896
K53	140199.142	48247.472	-326635.385440
KK88	140197.843	48258.529	-129608.979785
KK89	140196.477	48270.114	-120771.825228
KK109	140195.341	48279.821	-119685.676259
KK110	140193.998	48291.117	-139995.948183
K48	140192.442	48304.391	-83614.900821
A54	140192.267	48304.529	206695.979591
K.60	140196.721	48305.056	353979.450368
		倍 面 積	683.891940
		面 積	341.9459700
		地 積	341.94
		坪 数	103.43

地 番 測 点	2号開発道路(確定)		
	X n	Y n	(X _{n+1} －X _{n-1}) Y _n
KK109	140195.341	48279.821	144742.903358
KK89	140196.477	48270.114	-58889.639080
KK90	140194.121	48271.980	-652878.529500
KK91	140182.952	48270.675	-1007553.799275
KK98	140173.248	48269.520	-1062025.979040
K67	140160.950	48268.084	-630719.053628
KK102	140160.181	48274.667	-112093.776774
KK103	140158.628	48287.954	-145105.301770
K62	140157.176	48300.381	195423.341526
K63	140162.674	48301.031	340667.171643
KK104	140164.229	48287.609	138392.287394
KK105	140165.540	48276.312	177801.657096
KK106	140167.912	48274.448	755205.464512
KK107	140181.184	48276.009	1234272.722103
KK108	140193.479	48277.450	683463.859650
		倍 面 積	703.428215
		面 積	351.7141075
		地 積	351.71
		坪 数	106.39

地 番 測 点	3号開発道路(確定)		
	X n	Y n	(X _{n+1} －X _{n-1}) Y _n
KK91	140182.952	48270.675	378731.716050
KK92	140181.094	48268.308	-24472.032156
KK93	140182.445	48256.720	124743.621200
K56	140183.679	48246.209	-204370.941324
K58	140178.209	48245.569	-333859.337480
KK96	140176.759	48257.862	-125373.925476
KK97	140175.611	48267.662	-169467.761282
KK98	140173.248	48269.520	354346.546320
		倍 面 積	277.885852
		面 積	138.9429260
		地 積	138.94
		坪 数	42.02

地 番 測 点	4号開発道路(確定)		
	X n	Y n	(X _{n+1} －X _{n-1}) Y _n
KK102	140160.181	48274.667	126817.550209
K67	140160.950	48268.084	-244429.577376
K59	140155.117	48267.402	-307173.746328
K60	140154.586	48271.872	154759.621632
KK101	140158.323	48272.306	270083.552070
		倍 面 積	57.400207
		面 積	28.7001035
		地 積	28.70
		坪 数	8.68

地 番 測 点	5号開発道路(確定)		
	X n	Y n	(X _{n+1} －X _{n-1}) Y _n
K43	140191.119	48347.091	89587.159623
KK47	140191.521	48343.484	-112060.195912
KK48	140188.801	48340.942	-84983.376036
KK49	140189.763	48332.684	127163.291604
K32	140191.432	48318.306	-160030.229472
K33	140186.451	48317.739	-307928.950647
KK43	140185.059	48329.751	-119374.484970
KK44	140183.981	48339.018	-166769.612100
KK45	140181.609	48340.895	-224108.389220
KK46	140179.345	48340.622	-131921.557438
K42	140178.880	48344.604	499061.347092
G751	140189.668	48346.747	591715.836533
		倍 面 積	350.839057
		面 積	175.4195285
		地 積	175.41
		坪 数	53.06

地 番 測 点	6号開発道路(確定)		
	X n	Y n	(X _{n+1} －X _{n-1}) Y _n
K45	140151.155	48335.642	271211.287262
KK41	140152.283	48325.927	122071.291602
K35	140153.681	48314.035	-33481.626255
K.64	140151.590	48313.800	-240989.234400
K36	140148.693	48313.463	-205622.098528
KK35	140147.334	48325.049	-172617.075028
KK36	140145.121	48326.807	-251396.050014
KK37	140142.132	48326.457	-166629.623736
KK38	140141.673	48330.427	121985.997748
KK39	140144.656	48330.774	250401.740094
KK40	140146.854	48333.564	97440.465024
K46	140146.672	48335.108	207889.299508
		倍 面 積	264.373277
		面 積	132.1866385
		地 積	132.18
		坪 数	39.98

地 番 測 点	公園(確定)		
	X n	Y n	(X _{n+1} －X _{n-1}) Y _n
KK30	140132.905	48347.043	214322.441619
KK31	140133.631	48340.848	98615.329920
KK32	140134.945	48338.831	114176.318822
KK33	140135.993	48329.784	5171.286888
KK34	140135.052	48325.081	28173.522223
K37	140136.576	48312.052	-104692.216684
K.66	140132.885	48311.622	-240157.072962
K.67	140131.605	48315.789	-79141.262382
K.68	140131.247	48317.066	-29714.995590
K.69	140130.990	48318.109	-22371.284467
K.70	140130.784	48319.014	-17878.035180
K.71	140130.620	48319.839	-17395.142040
K.72	140130.424	48320.973	-11548.712547
K.73	140130.381	48321.619	-1836.221522
K.74	140130.386	48322.301	2995.982662
K.75	140130.443	48323.108	8456.543900
K.76	140130.561	48323.831	17541.550653
K.77	140130.806	48324.899	29478.188390
K.78	140131.171	48326.347	22761.709437
K.79	140131.277	48326.869	10825.218656
K.80	140131.395	48327.445	10052.108560
K.81	140131.485	48327.966	7780.802526
K.82	140131.556	48328.543	5557.782445
K.83	140131.600	48329.086	4494.604988
K.84	140131.649	48330.103	2078.194429
K.85	140131.643	48330.980	-1691.584300
K.86	140131.614	48331.898	-4398.202718
K.87	140131.552	48332.804	-5171.610028
K.88	140131.507	48333.300	-6573.328800
K.89	140131.416	48334.028	-7636.776424
K.90	140131.349	48334.439	-9715.222339
K.91	140131.215	48335.164	-11552.104196
K.92	140131.110	48335.628	-10972.187556
K.93	140130.988	48336.142	-13582.455902
K.94	140130.829	48336.713	-15757.768438
K.95	140130.662	48337.225	-14307.818600
K.96	140130.533	48337.533	-18223.249941
K.97	140130.285	48338.196	-24555.803568
K.98	140130.025	48338.753	-23685.988970
K.99	140129.795	48339.217	-27988.406643
K.100	140129.446	48339.865	-29342.298055
K.101	140129.188	48340.300	-23445.045500
K.110	140128.961	48340.668	-23880.289992
K.111	140128.694	48341.022	-29923.082618
K.112	140128.342	48341.515	-45054.291980
K.113	140127.762	48342.230	-41767.686720
K.114	140127.478	48342.531	-26685.077112
K.115	140127.210	48342.823	-39641.114860
K.116	140126.658	48343.377	-93012.657348
K.117	140125.286	48344.686	-364277.209010
K.118	140119.123	48350.264	-39453.815424
KK28	140124.470	48350.888	487135.196600
KK29	140129.198	48346.607	407803.630045
		倍 面 積	390.382457
		面 積	195.1912285
		地 積	195.19
		坪 数	59.04

地 番 測 点	後退用地1(確定)		
	X n	Y n	(X _{n+1} －X _{n-1}) Y _n
K61	140137.345	48298.040	186913.414800
KK74	140140.971	48286.875	197300.171250
KK73	140141.431	48285.932	83872.663884
KK72	140142.708	48283.325	160252.355675
KK71	140144.750	48280.232	352590.534296
KK70	140150.011	48273.964	332800.707816
KK69	140151.644	48271.531	166198.881233
KK68	140153.454	48268.846	133559.896882
KK67	140154.411	48267.320	144367.554120
KK66	140156.445	48264.029	212216.935513
KK65	140158.808	48258.988	171319.407400
KK64	140159.995	48255.881	200406.673793
KK63	140162.961	48248.139	149424.486483
K65	140163.092	48247.796	-8732.851076
K.35	140162.780	48248.309	-39322.371835
K.36	140162.277	48249.319	-67742.043876
K.37	140161.376	48251.609	-135490.518072
K.38	140159.469	48256.786	-133912.581150
K.39	140158.601	48258.908	-76345.592456
K.40	140157.887	48260.554	-70653.451056
K.41	140157.137	48262.175	-77122.955650
K.42	140156.289	48263.945	-100099.421930
K.43	140155.063	48265.935	-144846.070935
K.44	140153.288	48268.753	-126946.820390
K.45	140152.433	48270.081	-91809.694062
K.46	140151.386	48271.657	-87950.959054
K.47	140150.611	48272.779	-73809.079091
K.48	140149.857	48273.815	-58556.137595
K.49	140149.398	48274.407	-49288.169547
K.50	140148.836	48275.098	-193776.243372
K.51	140145.384	48279.069	-208034.508321
K.52	140144.527	48280.133	-138901.942641
K.53	140142.507	48283.218	-181786.315770
K.54	140140.762	48286.831	-110963.137638
K.55	140140.209	48288.333	-59829.244587
K.56	140139.523	48290.483	-150086.821164
K.57	140137.101	48298.011	-105193.067958
		倍 面 積	23.683919
		面 積	11.8419595
		地 積	11.84
		坪 数	3.58

地 番 測 点	後退用地2(確定)		
	X n	Y n	(X _{n+1} －X _{n-1}) Y _n
K38	140120.774	48356.984	26596.341200
KK26	140119.049	48354.651	-79833.528801
K.118	140119.123	48350.264	-64257.500856
K10	140117.720	48355.556	-30173.866944
K11	140118.499	48356.608	147681.080832
		倍 面 積	12.525431
		面 積	6.2627155
		地 積	6.26
		坪 数	1.89

地 番 測 点	その他1(確定)		
	X n	Y n	(X _{n+1} －X _{n-}