



No.	測点名	X座標	Y座標	水平角	水平距離
器械点	T5	142488.620	42040.131		
後視点	T6	142509.946	42007.861	0°00'00"	38.680
624	KS14	142504.518	42050.829	90°28'41"	19.162
752	C48	142506.412	42050.425	86°35'36"	20.555
753	C49	142512.518	42038.173	51°51'25"	23.978
754	C50	142518.259	42025.615	30°26'49"	33.003
755	C51	142524.652	42012.766	19°19'32"	45.245
639	KS29	142530.785	42004.684	16°29'17"	55.085
745	C41	142517.210	41993.729	358°10'47"	54.503
746	C42	142511.119	42006.115	0°01'21"	40.783
747	C43	142504.851	42018.860	3°53'12"	26.756
748	C44	142498.695	42031.378	15°33'26"	13.346
749	C45	142493.110	42042.734	86°38'35"	5.190
728	C24	142486.592	42040.694	221°01'32"	2.105
726	C22	142493.786	42028.785	351°01'17"	12.467
725	C21	142498.998	42018.204	351°52'08"	24.259
724	C20	142503.258	42009.556	352°07'26"	33.898
722	C18	142489.677	42000.035	328°03'03"	40.110
735	C31	142484.292	42010.966	318°06'00"	29.484
734	C30	142482.490	42014.648	313°00'55"	26.210
733	C29	142479.079	42021.555	299°21'18"	20.883
731	C27	142474.221	42031.423	267°42'18"	16.827
718	C14	142464.338	42021.985	273°18'42"	30.313
719	C15	142470.791	42008.877	296°50'17"	35.982
720	C16	142477.191	41995.877	312°03'36"	45.706
740	C36	142505.388	42002.648	350°38'32"	41.063
742	C38	142513.242	41991.569	353°25'37"	54.447
743	C39	142499.798	41984.182	337°50'21"	57.055
739	C35	142493.738	41996.512	333°13'59"	43.918
737	C33	142480.849	41987.354	318°09'53"	53.346
736	C32	142486.117	41976.671	324°16'56"	63.509
710	C6	142481.725	41974.259	320°33'55"	66.232
709	C5	142475.906	41986.065	313°18'28"	55.541
708	C4	142469.874	41998.301	302°24'05"	45.838
760	C3	142465.311	42007.558	290°57'13"	40.054
705	C1	142457.050	42019.145	270°09'17"	37.909
715	C11	142446.621	42011.882	270°27'58"	50.615
761	C10	142452.422	42000.343	284°14'45"	53.790
713	C9	142456.945	41991.345	293°32'48"	58.167
712	C8	142462.838	41979.622	303°27'46"	65.773
711	C7	142469.039	41967.287	311°29'42"	75.430
641	KS31	142468.344	41966.122	311°13'11"	76.736
611	KS1	142445.711	42011.252	270°28'57"	51.722
756	C52	142527.157	41999.199	9°48'53"	56.219
640	KS30	142526.324	41997.940	8°19'35"	56.583

作製者


三豊市三野町大見甲5911番地1
土地家屋調査士 石川 裕之

（平成 31 年 4 月 25 日測量）
（平成 31 年 4 月 25 日作製）

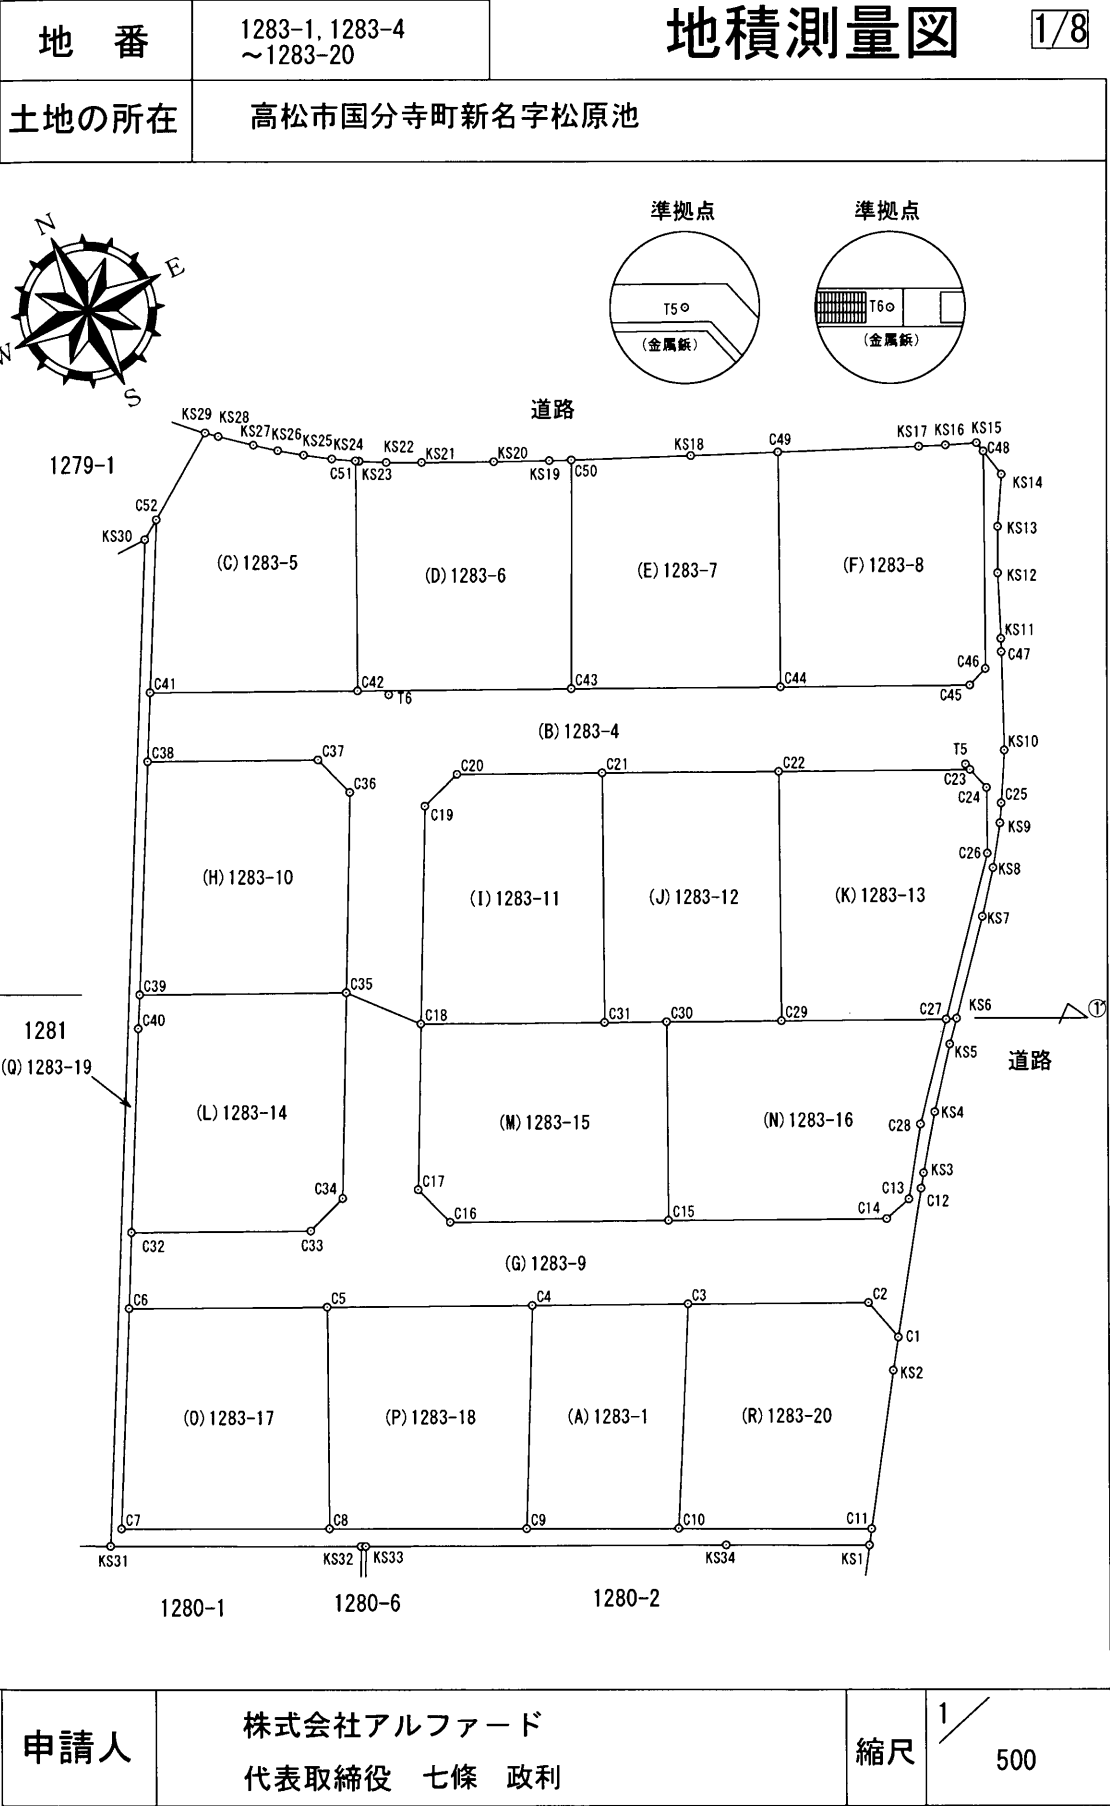

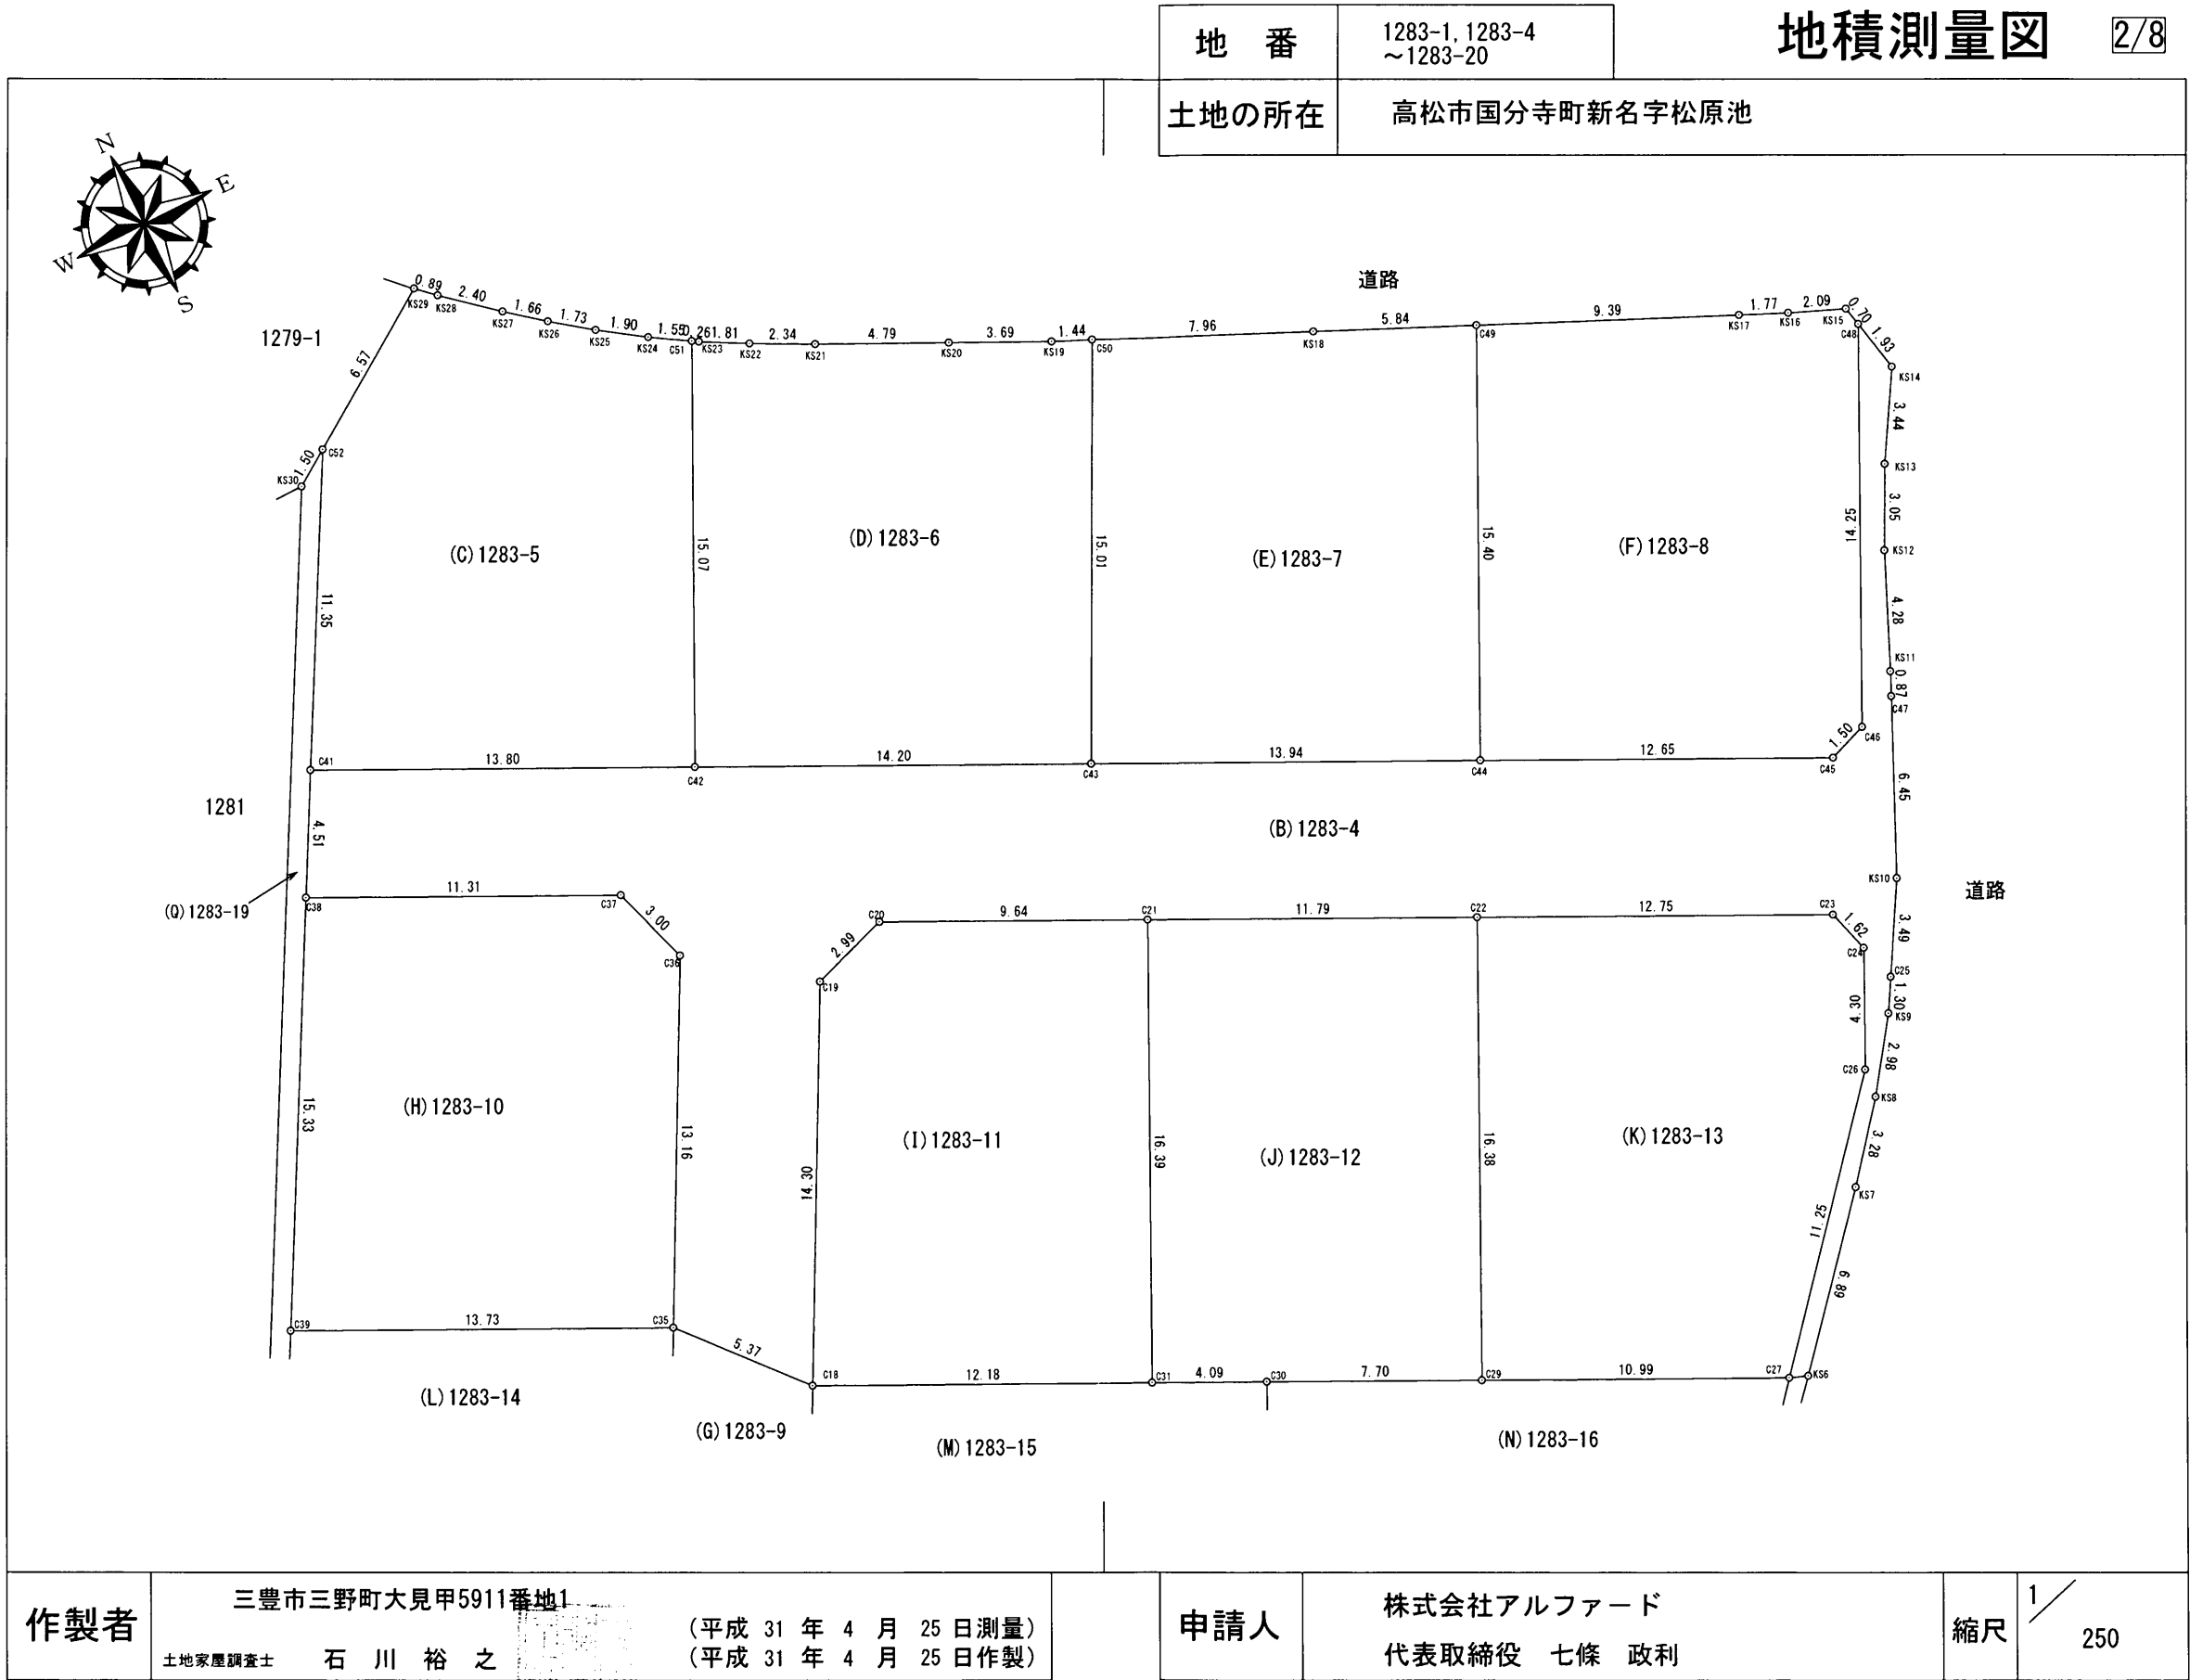

地番	1283-1, 1283-4 ~1283-20	地積測量図	3/8
土地の所在	高松市国分寺町新名字松原池		

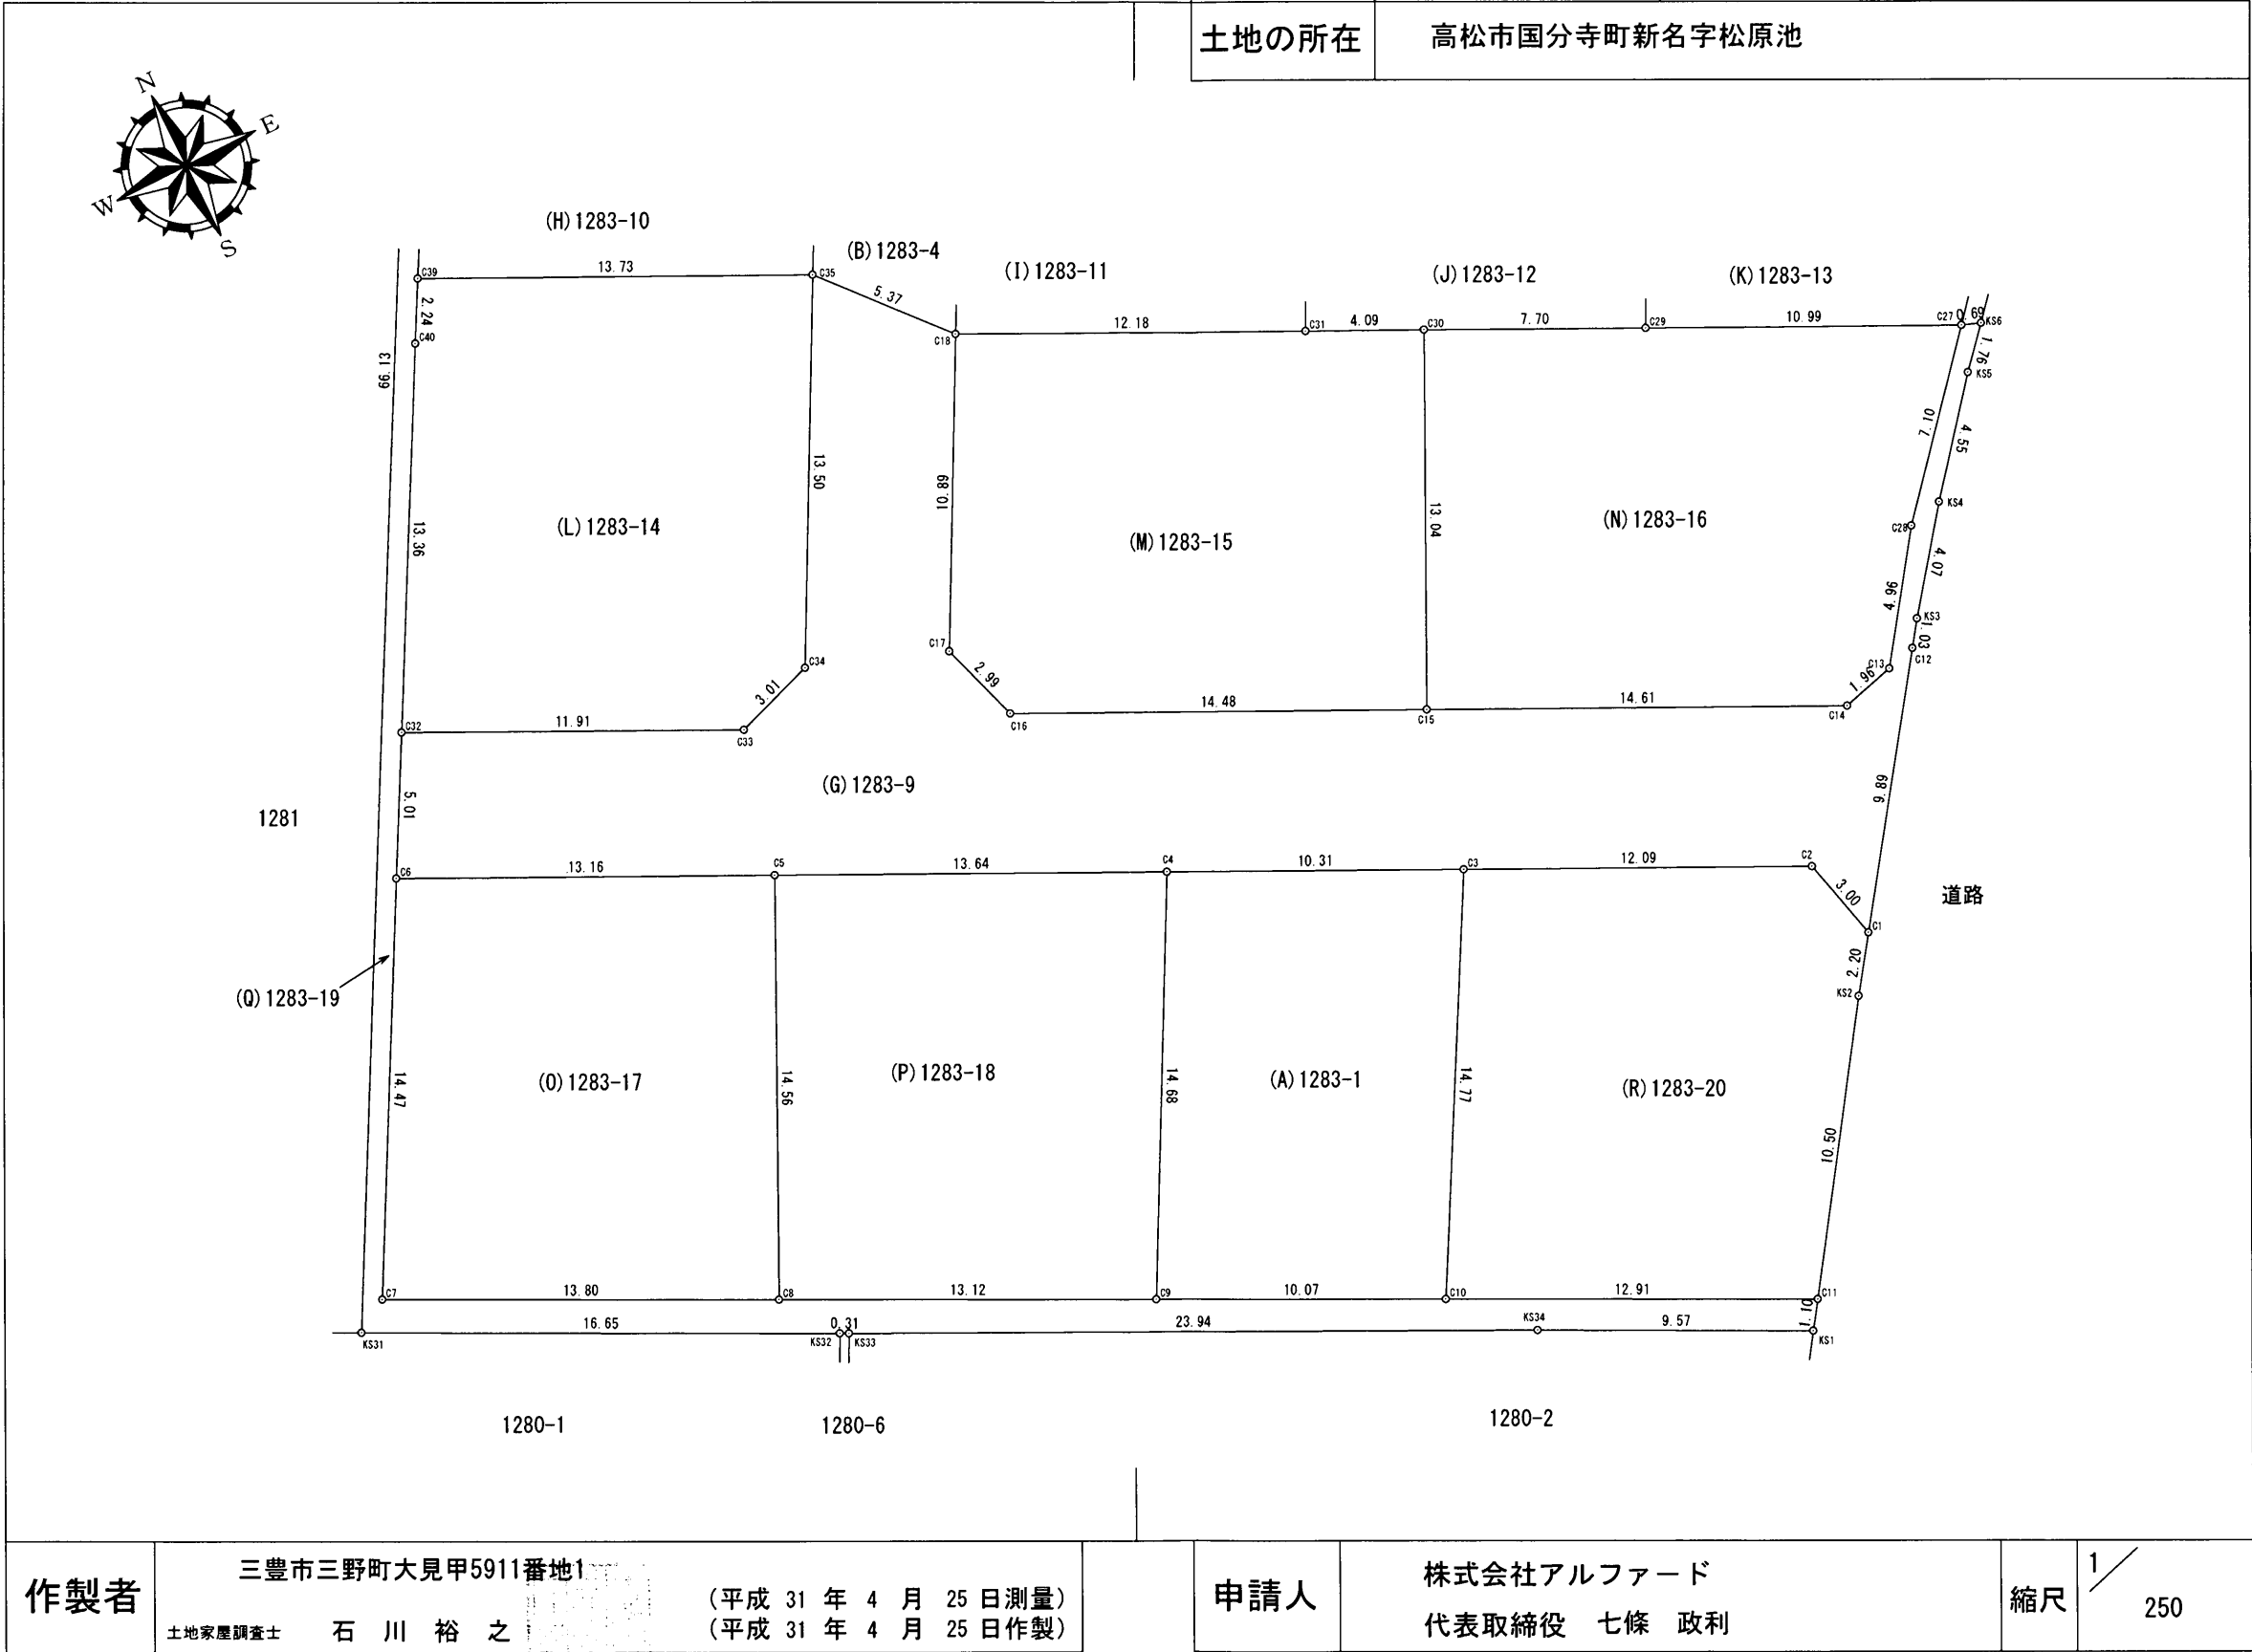

地 番	1283-1, 1283-4 ~1283-20	地積測量図	4/8
土地の所在	高松市国分寺町新名字松原池		

地 番	(B)1283-4					
測点名	標識	X座標	Y座標	①:X(n+1)-X(n-1)	① × Y	辺長
KS6	金属鈹	142473.977	42032.072	4.946	207890.628112	0.69
KS7	金属鈹	142479.167	42036.613	7.729	324900.981877	6.89
KS8	金属鈹	142481.706	42038.699	4.965	208722.140535	3.28
KS9	金属鈹	142484.132	42040.433	3.549	149201.496717	2.98
C25	アルミプレート	142485.255	42041.091	4.136	173881.952376	1.30
KS10	金属鈹	142488.268	42042.858	8.864	372667.893312	3.49
C47	アルミプレート	142494.119	42045.578	6.645	279392.865810	6.45
KS11	金属鈹	142494.913	42045.947	4.716	198288.686052	0.87
KS12	金属鈹	142498.835	42047.672	6.647	279490.875784	4.28
KS13	金属鈹	142501.560	42049.059	5.683	238964.802297	3.05
KS14	金属鈹	142504.518	42050.829	4.852	204030.622308	3.44
C48	アルミプレート	142506.412	42050.425	-10.906	-458601.935050	1.93
C46	アルミプレート	142493.612	42044.148	-13.302	-559271.256696	14.25
C45	アルミプレート	142493.110	42042.734	5.083	213703.216922	1.50
C44	アルミプレート	142498.695	42031.378	11.741	493490.409098	12.65
C43	アルミプレート	142504.851	42018.860	12.424	522042.316640	13.94
C42	アルミプレート	142511.119	42006.115	12.359	519153.575285	14.20
C41	アルミプレート	142517.210	41993.729	2.123	89152.686667	13.80
C38	アルミプレート	142513.242	41991.569	-8.964	-376412.424516	4.51
C37	アルミプレート	142508.246	42001.719	-7.854	-329881.501026	11.31
C36	アルミプレート	142505.388	42002.648	-14.508	-609374.417184	3.00
C35	アルミプレート	142493.738	41996.512	-15.711	-659807.200032	13.16
C18	アルミプレート	142489.677	42000.035	8.590	360780.300650	5.37
C19	アルミプレート	142502.328	42006.706	13.581	570493.074186	14.30
C20	アルミプレート	142503.258	42009.556	-3.330	-139891.821480	2.99
C21	アルミプレート	142498.998	42018.204	-9.472	-397996.428288	9.64
C22	アルミプレート	142493.786	42028.785	-10.850	-456012.317250	11.79
C23	アルミプレート	142488.148	42040.231	-7.194	-302437.421814	12.75
C24	アルミプレート	142486.592	42040.694	-5.416	-227692.398704	1.62
C26	アルミプレート	142482.732	42038.794	-12.371	-520061.920574	4.30
C27	アルミプレート	142474.221	42031.423	-8.755	-367985.108365	11.25
倍面積	822.373649					
面 積	411.1868245					
地 積	411.18m ²					

座 標 求 積 表 ※任意座標

地 番	(A)1283-1					
測点名	標識	X座標	Y座標	①:X(n+1)-X(n-1)	① × Y	辺長
C3	アルミプレート	142465.311	42007.558	17.452	733115.902216	14.77
C4	アルミプレート	142469.874	41998.301	-8.366	-351357.786166	10.32
C9	アルミプレート	142456.945	41991.345	-17.452	-732832.952940	14.68
C10	アルミプレート	142452.422	42000.343	8.366	351374.869538	10.07
倍面積	300.032648					
面 積	150.0163240					
地 積	150.01m ²					

作製者	三豊市三野町大見甲5911番地1 土地家屋調査士 石 川 裕 之	(平成 31 年 4 月 25 日測量) (平成 31 年 4 月 25 日作製)	申請人	株式会社アルファード 代表取締役 七條 政利	縮尺	1/
-----	-------------------------------------	--	-----	---------------------------	----	----

地番	1283-1, 1283-4 ~1283-20	地積測量図	5/8
土地の所在	高松市国分寺町新名字松原池		

地番	(E)1283-7					
測点名	標識	X座標	Y座標	①:X(n+1)-X(n-1)	① × Y	辺長
C49	アルミプレート	142512.518	42038.173	16.243	682826.044039	15.40
KS18	金属鈹	142514.938	42032.852	5.741	241310.603332	5.84
C50	アルミプレート	142518.259	42025.615	-10.087	-423912.378505	7.96
C43	アルミプレート	142504.851	42018.860	-19.564	-822056.977040	15.01
C44	アルミプレート	142498.695	42031.378	7.667	322254.575126	13.94
倍面積	421.866952					
面積	210.9334760					
地積	210.93m ²					

地番	(F)1283-8					
測点名	標識	X座標	Y座標	①:X(n+1)-X(n-1)	① × Y	辺長
C48	アルミプレート	142506.412	42050.425	13.486	567092.031550	14.25
KS15	金属鈹	142507.098	42050.279	1.488	62570.815152	0.70
KS16	金属鈹	142507.900	42048.348	1.529	64291.924092	2.09
KS17	金属鈹	142508.627	42046.727	4.618	194171.785286	1.77
C49	アルミプレート	142512.518	42038.173	-9.932	-417523.134236	9.39
C44	アルミプレート	142498.695	42031.378	-19.408	-815744.984224	15.40
C45	アルミプレート	142493.110	42042.734	-5.083	-213703.216922	12.65
C46	アルミプレート	142493.612	42044.148	13.302	559271.256696	1.50
倍面積	426.477394					
面積	213.2386970					
地積	213.23m ²					

地番	(C)1283-5					
測点名	標識	X座標	Y座標	①:X(n+1)-X(n-1)	① × Y	辺長
C51	アルミプレート	142524.652	42012.766	14.347	602757.153802	15.07
KS24	金属鈹	142525.466	42011.437	1.893	79527.650241	1.55
KS25	金属鈹	142526.545	42009.868	2.115	88850.870820	1.90
KS26	金属鈹	142527.581	42008.475	2.079	87335.619525	1.73
KS27	金属鈹	142528.624	42007.175	2.602	109302.669350	1.66
KS28	金属鈹	142530.183	42005.341	2.161	90773.541901	2.40
KS29	金属鈹	142530.785	42004.684	-3.026	-127106.173784	0.89
C52	アルミプレート	142527.157	41999.199	-13.575	-570139.126425	6.57
C41	アルミプレート	142517.210	41993.729	-16.038	-673495.425702	11.35
C42	アルミプレート	142511.119	42006.115	7.442	312609.507830	13.80
倍面積	416.287558					
面積	208.1437790					
地積	208.14m ²					

地番	(D)1283-6					
測点名	標識	X座標	Y座標	①:X(n+1)-X(n-1)	① × Y	辺長
C50	アルミプレート	142518.259	42025.615	14.012	588862.917380	15.01
KS19	金属鈹	142518.863	42024.299	2.212	92957.749388	1.44
KS20	金属鈹	142520.471	42020.975	3.712	155981.859200	3.69
KS21	金属鈹	142522.575	42016.668	3.173	133318.887564	4.79
KS22	金属鈹	142523.644	42014.578	1.941	81550.295898	2.34
KS23	金属鈹	142524.516	42012.988	1.008	42349.091904	1.81
C51	アルミプレート	142524.652	42012.766	-13.397	-562845.026102	0.26
C42	アルミプレート	142511.119	42006.115	-19.801	-831763.083115	15.07
C43	アルミプレート	142504.851	42018.860	7.140	300014.660400	14.20
倍面積	427.352517					
面積	213.6762585					
地積	213.67m ²					

作製者	三豊市三野町大見甲5911番地1		申請人	株式会社アルファード	縮尺	1/
	土地家屋調査士	石川 裕之				

地 番	1283-1, 1283-4 ~1283-20	地積測量図	6/8
土地の所在	高松市国分寺町新名字松原池		

地 番	(H) 1283-10					
測点名	標識	X座標	Y座標	①:X(n+1)-X(n-1)	① × Y	辺長
C39	アルミﾌﾟﾚｰﾄ	142499.798	41984.182	-19.504	-818859.485728	15.33
C35	アルミﾌﾟﾚｰﾄ	142493.738	41996.512	5.590	234760.502080	13.73
C36	アルミﾌﾟﾚｰﾄ	142505.388	42002.648	14.508	609374.417184	13.16
C37	アルミﾌﾟﾚｰﾄ	142508.246	42001.719	7.854	329881.501026	3.00
C38	アルミﾌﾟﾚｰﾄ	142513.242	41991.569	-8.448	-354744.774912	11.31
倍面積	412.159650					
面 積	206.0798250					
地 積	206.07m ²					

地 番	(I) 1283-11					
測点名	標識	X座標	Y座標	①:X(n+1)-X(n-1)	① × Y	辺長
C21	アルミﾌﾟﾚｰﾄ	142498.998	42018.204	18.966	796917.257064	16.39
C20	アルミﾌﾟﾚｰﾄ	142503.258	42009.556	3.330	139891.821480	9.64
C19	アルミﾌﾟﾚｰﾄ	142502.328	42006.706	-13.581	-570493.074186	2.99
C18	アルミﾌﾟﾚｰﾄ	142489.677	42000.035	-18.036	-757512.631260	14.30
C31	アルミﾌﾟﾚｰﾄ	142484.292	42010.966	9.321	391584.214086	12.18
倍面積	387.587184					
面 積	193.7935920					
地 積	193.79m ²					

地 番	(J) 1283-12					
測点名	標識	X座標	Y座標	①:X(n+1)-X(n-1)	① × Y	辺長
C22	アルミﾌﾟﾚｰﾄ	142493.786	42028.785	19.919	837171.368415	16.38
C21	アルミﾌﾟﾚｰﾄ	142498.998	42018.204	-9.494	-398920.828776	11.79
C31	アルミﾌﾟﾚｰﾄ	142484.292	42010.966	-16.508	-693517.026728	16.39
C30	アルミﾌﾟﾚｰﾄ	142482.490	42014.648	-5.213	-219022.360024	4.09
C29	アルミﾌﾟﾚｰﾄ	142479.079	42021.555	11.296	474675.485280	7.70
倍面積	386.638167					
面 積	193.3190835					
地 積	193.31m ²					

地 番	(G) 1283-9					
測点名	標識	X座標	Y座標	①:X(n+1)-X(n-1)	① × Y	辺長
C18	アルミﾌﾟﾚｰﾄ	142489.677	42000.035	13.696	575232.479360	10.89
C35	アルミﾌﾟﾚｰﾄ	142493.738	41996.512	-7.884	-331100.500608	5.37
C34	アルミﾌﾟﾚｰﾄ	142481.793	41990.220	-12.889	-541211.945580	13.50
C33	アルミﾌﾟﾚｰﾄ	142480.849	41987.354	4.324	181553.318696	3.01
C32	アルミﾌﾟﾚｰﾄ	142486.117	41976.671	0.876	36771.563796	11.91
C6	アルミﾌﾟﾚｰﾄ	142481.725	41974.259	-10.211	-428599.158649	5.01
C5	アルミﾌﾟﾚｰﾄ	142475.906	41986.065	-11.851	-497576.856315	13.16
C4	アルミﾌﾟﾚｰﾄ	142469.874	41998.301	-10.595	-444971.999095	13.64
C3	アルミﾌﾟﾚｰﾄ	142465.311	42007.558	-9.908	-416210.884664	10.32
C2	アルミﾌﾟﾚｰﾄ	142459.966	42018.402	-8.261	-347114.018922	12.08
C1	アルミﾌﾟﾚｰﾄ	142457.050	42019.145	5.115	214927.926675	3.00
C12	アルミﾌﾟﾚｰﾄ	142465.081	42024.917	8.868	372676.963956	9.89
KS3	金属鋳	142465.918	42025.519	4.071	171085.887849	1.03
KS4	金属鋳	142469.152	42028.004	6.748	283604.970992	4.07
KS5	金属鋳	142472.666	42030.897	4.825	202799.078025	4.55
KS6	金属鋳	142473.977	42032.072	1.555	65359.871960	1.76
C27	アルミﾌﾟﾚｰﾄ	142474.221	42031.423	-5.123	-215326.980029	0.69
C28	アルミﾌﾟﾚｰﾄ	142468.854	42026.774	-9.401	-395093.702374	7.10
C13	アルミﾌﾟﾚｰﾄ	142464.820	42023.888	-4.516	-189779.878208	4.96
C14	アルミﾌﾟﾚｰﾄ	142464.338	42021.985	5.971	250913.272435	1.96
C15	アルミﾌﾟﾚｰﾄ	142470.791	42008.877	12.853	539940.096081	14.61
C16	アルミﾌﾟﾚｰﾄ	142477.191	41995.877	9.251	388503.858127	14.48
C17	アルミﾌﾟﾚｰﾄ	142480.042	41994.954	12.486	524348.995644	2.99
倍面積	732.359152					
面 積	366.1795760					
地 積	366.17m ²					

作製者	三豊市三野町大見甲5911番地1	申請人	株式会社アルファード	縮尺	1/
	土地家屋調査士 石川 裕之		代表取締役 七條 政利		

地 番	1283-1, 1283-4 ~1283-20	地積測量図	7/8
土地の所在	高松市国分寺町新名字松原池		

地 番	(N) 1283-16					
測点名	標識	X座標	Y座標	①:X(n+1)-X(n-1)	① × Y	辺長
C30	アルミﾌﾟﾚｰﾄ	142482.490	42014.648	-8.288	-348217.402624	7.70
C15	アルミﾌﾟﾚｰﾄ	142470.791	42008.877	-18.152	-762545.135304	13.04
C14	アルミﾌﾟﾚｰﾄ	142464.338	42021.985	-5.971	-250913.272435	14.61
C13	アルミﾌﾟﾚｰﾄ	142464.820	42023.888	4.516	189779.878208	1.96
C28	アルミﾌﾟﾚｰﾄ	142468.854	42026.774	9.401	395093.702374	4.96
C27	アルミﾌﾟﾚｰﾄ	142474.221	42031.423	10.225	429771.300175	7.10
C29	アルミﾌﾟﾚｰﾄ	142479.079	42021.555	8.269	347476.238295	10.99
倍面積	445.308689					
面 積	222.6543445					
地 積	222.65m ²					


地 番	(O) 1283-17					
測点名	標識	X座標	Y座標	①:X(n+1)-X(n-1)	① × Y	辺長
C5	アルミﾌﾟﾚｰﾄ	142475.906	41986.065	18.887	792990.809655	14.56
C6	アルミﾌﾟﾚｰﾄ	142481.725	41974.259	-6.867	-288237.236553	13.16
C7	アルミﾌﾟﾚｰﾄ	142469.039	41967.287	-18.887	-792636.149569	14.47
C8	アルミﾌﾟﾚｰﾄ	142462.838	41979.622	6.867	288274.064274	13.80
倍面積	391.487807					
面 積	195.7439035					
地 積	195.74m ²					

地 番	(P) 1283-18					
測点名	標識	X座標	Y座標	①:X(n+1)-X(n-1)	① × Y	辺長
C4	アルミﾌﾟﾚｰﾄ	142469.874	41998.301	18.961	796329.785261	14.68
C5	アルミﾌﾟﾚｰﾄ	142475.906	41986.065	-7.036	-295413.953340	13.64
C8	アルミﾌﾟﾚｰﾄ	142462.838	41979.622	-18.961	-795975.612742	14.56
C9	アルミﾌﾟﾚｰﾄ	142456.945	41991.345	7.036	295451.103420	13.12
倍面積	391.322599					
面 積	195.6612995					
地 積	195.66m ²					

地 番	(K) 1283-13					
測点名	標識	X座標	Y座標	①:X(n+1)-X(n-1)	① × Y	辺長
C24	アルミﾌﾟﾚｰﾄ	142486.592	42040.694	5.416	227692.398704	4.30
C23	アルミﾌﾟﾚｰﾄ	142488.148	42040.231	7.194	302437.421814	1.62
C22	アルミﾌﾟﾚｰﾄ	142493.786	42028.785	-9.069	-381159.051165	12.75
C29	アルミﾌﾟﾚｰﾄ	142479.079	42021.555	-19.565	-822151.723575	16.38
C27	アルミﾌﾟﾚｰﾄ	142474.221	42031.423	3.653	153540.788219	10.99
C26	アルミﾌﾟﾚｰﾄ	142482.732	42038.794	12.371	520061.920574	11.25
倍面積	421.754571					
面 積	210.8772855					
地 積	210.87m ²					

地 番	(L) 1283-14					
測点名	標識	X座標	Y座標	①:X(n+1)-X(n-1)	① × Y	辺長
C32	アルミﾌﾟﾚｰﾄ	142486.117	41976.671	-18.949	-795415.938779	15.60
C33	アルミﾌﾟﾚｰﾄ	142480.849	41987.354	-4.324	-181553.318696	11.91
C34	アルミﾌﾟﾚｰﾄ	142481.793	41990.220	12.889	541211.945580	3.01
C35	アルミﾌﾟﾚｰﾄ	142493.738	41996.512	18.005	756147.198560	13.50
C39	アルミﾌﾟﾚｰﾄ	142499.798	41984.182	-7.621	-319961.451022	13.73
倍面積	428.435643					
面 積	214.2178215					
地 積	214.21m ²					

地 番	(M) 1283-15					
測点名	標識	X座標	Y座標	①:X(n+1)-X(n-1)	① × Y	辺長
C30	アルミﾌﾟﾚｰﾄ	142482.490	42014.648	13.501	567239.762648	13.04
C31	アルミﾌﾟﾚｰﾄ	142484.292	42010.966	7.187	301932.812642	4.09
C18	アルミﾌﾟﾚｰﾄ	142489.677	42000.035	-4.250	-178500.148750	12.18
C17	アルミﾌﾟﾚｰﾄ	142480.042	41994.954	-12.486	-524348.995644	10.89
C16	アルミﾌﾟﾚｰﾄ	142477.191	41995.877	-9.251	-388503.858127	2.99
C15	アルミﾌﾟﾚｰﾄ	142470.791	42008.877	5.299	222605.039223	14.48
倍面積	424.611992					
面 積	212.3059960					
地 積	212.30m ²					

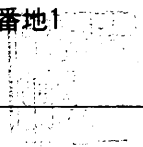作製者	三豊市三野町大見甲5911番地1		申請人	株式会社アルファード 代表取締役 七條 政利	縮尺	1/
	土地家屋調査士 石 川 裕 之					

		地 番	1283-1, 1283-4 ~1283-20		地積測量図		8/8	
		土地の所在	高松市国分寺町新名字松原池	
		<table><tr><td>地 番</td><td colspan="6">(Q) 1283-19</td></tr><tr><td>測点名</td><td>標識</td><td>X座標</td><td>Y座標</td><td>①: X(n+1)-X(n-1)</td><td>① × Y</td><td>辺長</td><td></td></tr><tr><td>C11</td><td>アルミﾌﾟﾚｰﾄ</td><td>142446.621</td><td>42011.882</td><td>6.711</td><td>281941.740102</td><td>1.10</td><td></td></tr><tr><td>C10</td><td>アルミﾌﾟﾚｰﾄ</td><td>142452.422</td><td>42000.343</td><td>10.324</td><td>433611.541132</td><td>12.91</td><td></td></tr><tr><td>C9</td><td>アルミﾌﾟﾚｰﾄ</td><td>142456.945</td><td>41991.345</td><td>10.416</td><td>437381.849520</td><td>10.07</td><td></td></tr><tr><td>C8</td><td>アルミﾌﾟﾚｰﾄ</td><td>142462.838</td><td>41979.622</td><td>12.094</td><td>507701.548468</td><td>13.12</td><td></td></tr><tr><td>C7</td><td>アルミﾌﾟﾚｰﾄ</td><td>142469.039</td><td>41967.287</td><td>18.887</td><td>792636.149569</td><td>13.80</td><td></td></tr><tr><td>C6</td><td>アルミﾌﾟﾚｰﾄ</td><td>142481.725</td><td>41974.259</td><td>17.078</td><td>716836.395202</td><td>14.47</td><td></td></tr><tr><td>C32</td><td>アルミﾌﾟﾚｰﾄ</td><td>142486.117</td><td>41976.671</td><td>16.111</td><td>676286.146481</td><td>5.01</td><td></td></tr><tr><td>C40</td><td>アルミﾌﾟﾚｰﾄ</td><td>142497.836</td><td>41983.101</td><td>13.681</td><td>574370.804781</td><td>13.36</td><td></td></tr><tr><td>C39</td><td>アルミﾌﾟﾚｰﾄ</td><td>142499.798</td><td>41984.182</td><td>15.406</td><td>646808.307892</td><td>2.24</td><td></td></tr><tr><td>C38</td><td>アルミﾌﾟﾚｰﾄ</td><td>142513.242</td><td>41991.569</td><td>17.412</td><td>731157.199428</td><td>15.33</td><td></td></tr><tr><td>C41</td><td>アルミﾌﾟﾚｰﾄ</td><td>142517.210</td><td>41993.729</td><td>13.915</td><td>584342.739035</td><td>4.51</td><td></td></tr><tr><td>C52</td><td>アルミﾌﾟﾚｰﾄ</td><td>142527.157</td><td>41999.199</td><td>9.114</td><td>382780.699686</td><td>11.35</td><td></td></tr><tr><td>KS30</td><td>アルミﾌﾟﾚｰﾄ</td><td>142526.324</td><td>41997.940</td><td>-58.813</td><td>-2470024.845220</td><td>1.50</td><td></td></tr><tr><td>KS31</td><td>金属鋳</td><td>142468.344</td><td>41966.122</td><td>-65.472</td><td>-2747605.939584</td><td>66.13</td><td></td></tr><tr><td>KS32</td><td>アルミﾌﾟﾚｰﾄ</td><td>142460.852</td><td>41980.992</td><td>-7.637</td><td>-320608.835904</td><td>16.65</td><td></td></tr><tr><td>KS33</td><td></td><td>142460.707</td><td>41981.270</td><td>-10.818</td><td>-454153.378860</td><td>0.31</td><td></td></tr><tr><td>KS34</td><td></td><td>142450.034</td><td>42002.709</td><td>-14.996</td><td>-629872.624164</td><td>23.94</td><td></td></tr><tr><td>KS1</td><td></td><td>142445.711</td><td>42011.252</td><td>-3.413</td><td>-143384.403076</td><td>9.57</td><td></td></tr><tr><td colspan="6">倍面積</td><td colspan="2">205.094488</td></tr><tr><td colspan="6">面 積</td><td colspan="2">102.5472440</td></tr><tr><td colspan="6">地 積</td><td colspan="2">102.54m²</td></tr></table> <table><tr><td>地 番</td><td colspan="6">(R) 1283-20</td></tr><tr><td>測点名</td><td>標識</td><td>X座標</td><td>Y座標</td><td>①: X(n+1)-X(n-1)</td><td>① × Y</td><td>辺長</td><td></td></tr><tr><td>C3</td><td>アルミﾌﾟﾚｰﾄ</td><td>142465.311</td><td>42007.558</td><td>-7.544</td><td>-316905.017552</td><td>12.08</td><td></td></tr><tr><td>C10</td><td>アルミﾌﾟﾚｰﾄ</td><td>142452.422</td><td>42000.343</td><td>-18.690</td><td>-784986.410670</td><td>14.77</td><td></td></tr><tr><td>C11</td><td>アルミﾌﾟﾚｰﾄ</td><td>142446.621</td><td>42011.882</td><td>2.838</td><td>119229.721116</td><td>12.91</td><td></td></tr><tr><td>KS2</td><td>金属鋳</td><td>142455.260</td><td>42017.859</td><td>10.429</td><td>438204.251511</td><td>10.50</td><td></td></tr><tr><td>C1</td><td>アルミﾌﾟﾚｰﾄ</td><td>142457.050</td><td>42019.145</td><td>4.706</td><td>197742.096370</td><td>2.20</td><td></td></tr><tr><td>C2</td><td>アルミﾌﾟﾚｰﾄ</td><td>142459.966</td><td>42018.402</td><td>8.261</td><td>347114.018922</td><td>3.00</td><td></td></tr><tr><td colspan="6">倍面積</td><td colspan="2">398.659697</td></tr><tr><td colspan="6">面 積</td><td colspan="2">199.3298485</td></tr><tr><td colspan="6">地 積</td><td colspan="2">199.32m²</td></tr></table>							地 番	(Q) 1283-19						測点名	標識	X座標	Y座標	①: X(n+1)-X(n-1)	① × Y	辺長		C11	アルミﾌﾟﾚｰﾄ	142446.621	42011.882	6.711	281941.740102	1.10		C10	アルミﾌﾟﾚｰﾄ	142452.422	42000.343	10.324	433611.541132	12.91		C9	アルミﾌﾟﾚｰﾄ	142456.945	41991.345	10.416	437381.849520	10.07		C8	アルミﾌﾟﾚｰﾄ	142462.838	41979.622	12.094	507701.548468	13.12		C7	アルミﾌﾟﾚｰﾄ	142469.039	41967.287	18.887	792636.149569	13.80		C6	アルミﾌﾟﾚｰﾄ	142481.725	41974.259	17.078	716836.395202	14.47		C32	アルミﾌﾟﾚｰﾄ	142486.117	41976.671	16.111	676286.146481	5.01		C40	アルミﾌﾟﾚｰﾄ	142497.836	41983.101	13.681	574370.804781	13.36		C39	アルミﾌﾟﾚｰﾄ	142499.798	41984.182	15.406	646808.307892	2.24		C38	アルミﾌﾟﾚｰﾄ	142513.242	41991.569	17.412	731157.199428	15.33		C41	アルミﾌﾟﾚｰﾄ	142517.210	41993.729	13.915	584342.739035	4.51		C52	アルミﾌﾟﾚｰﾄ	142527.157	41999.199	9.114	382780.699686	11.35		KS30	アルミﾌﾟﾚｰﾄ	142526.324	41997.940	-58.813	-2470024.845220	1.50		KS31	金属鋳	142468.344	41966.122	-65.472	-2747605.939584	66.13		KS32	アルミﾌﾟﾚｰﾄ	142460.852	41980.992	-7.637	-320608.835904	16.65		KS33		142460.707	41981.270	-10.818	-454153.378860	0.31		KS34		142450.034	42002.709	-14.996	-629872.624164	23.94		KS1		142445.711	42011.252	-3.413	-143384.403076	9.57		倍面積						205.094488		面 積						102.5472440		地 積						102.54m ²		地 番	(R) 1283-20						測点名	標識	X座標	Y座標	①: X(n+1)-X(n-1)	① × Y	辺長		C3	アルミﾌﾟﾚｰﾄ	142465.311	42007.558	-7.544	-316905.017552	12.08		C10	アルミﾌﾟﾚｰﾄ	142452.422	42000.343	-18.690	-784986.410670	14.77		C11	アルミﾌﾟﾚｰﾄ	142446.621	42011.882	2.838	119229.721116	12.91		KS2	金属鋳	142455.260	42017.859	10.429	438204.251511	10.50		C1	アルミﾌﾟﾚｰﾄ	142457.050	42019.145	4.706	197742.096370	2.20		C2	アルミﾌﾟﾚｰﾄ	142459.966	42018.402	8.261	347114.018922	3.00		倍面積						398.659697		面 積						199.3298485		地 積						199.32m ²	
地 番	(Q) 1283-19	
測点名	標識	X座標	Y座標	①: X(n+1)-X(n-1)	① × Y	辺長	
C11	アルミﾌﾟﾚｰﾄ	142446.621	42011.882	6.711	281941.740102	1.10	
C10	アルミﾌﾟﾚｰﾄ	142452.422	42000.343	10.324	433611.541132	12.91	
C9	アルミﾌﾟﾚｰﾄ	142456.945	41991.345	10.416	437381.849520	10.07	
C8	アルミﾌﾟﾚｰﾄ	142462.838	41979.622	12.094	507701.548468	13.12	
C7	アルミﾌﾟﾚｰﾄ	142469.039	41967.287	18.887	792636.149569	13.80	
C6	アルミﾌﾟﾚｰﾄ	142481.725	41974.259	17.078	716836.395202	14.47	
C32	アルミﾌﾟﾚｰﾄ	142486.117	41976.671	16.111	676286.146481	5.01	
C40	アルミﾌﾟﾚｰﾄ	142497.836	41983.101	13.681	574370.804781	13.36	
C39	アルミﾌﾟﾚｰﾄ	142499.798	41984.182	15.406	646808.307892	2.24	
C38	アルミﾌﾟﾚｰﾄ	142513.242	41991.569	17.412	731157.199428	15.33	
C41	アルミﾌﾟﾚｰﾄ	142517.210	41993.729	13.915	584342.739035	4.51	
C52	アルミﾌﾟﾚｰﾄ	142527.157	41999.199	9.114	382780.699686	11.35	
KS30	アルミﾌﾟﾚｰﾄ	142526.324	41997.940	-58.813	-2470024.845220	1.50	
KS31	金属鋳	142468.344	41966.122	-65.472	-2747605.939584	66.13	
KS32	アルミﾌﾟﾚｰﾄ	142460.852	41980.992	-7.637	-320608.835904	16.65	
KS33		142460.707	41981.270	-10.818	-454153.378860	0.31	
KS34		142450.034	42002.709	-14.996	-629872.624164	23.94	
KS1		142445.711	42011.252	-3.413	-143384.403076	9.57	
倍面積						205.094488	
面 積						102.5472440	
地 積						102.54m ²	
地 番	(R) 1283-20	
測点名	標識	X座標	Y座標	①: X(n+1)-X(n-1)	① × Y	辺長	
C3	アルミﾌﾟﾚｰﾄ	142465.311	42007.558	-7.544	-316905.017552	12.08	
C10	アルミﾌﾟﾚｰﾄ	142452.422	42000.343	-18.690	-784986.410670	14.77	
C11	アルミﾌﾟﾚｰﾄ	142446.621	42011.882	2.838	119229.721116	12.91	
KS2	金属鋳	142455.260	42017.859	10.429	438204.251511	10.50	
C1	アルミﾌﾟﾚｰﾄ	142457.050	42019.145	4.706	197742.096370	2.20	
C2	アルミﾌﾟﾚｰﾄ	142459.966	42018.402	8.261	347114.018922	3.00	
倍面積						398.659697	
面 積						199.3298485	
地 積						199.32m ²	
作製者	三豊市三野町大見甲5911番地1		(平成 31 年 4 月 25 日測量) (平成 31 年 4 月 25 日作製)		申請人	株式会社アルファード 代表取締役 七條 政利		縮尺	1/	
		土地家屋調査士 石 川 裕 之	