


地 番	596-1ないし596-12
土地の所在	高松市由良町字川久保


地 積 測 量 図
土 地 所 在 図

1/4

準拠点概略図

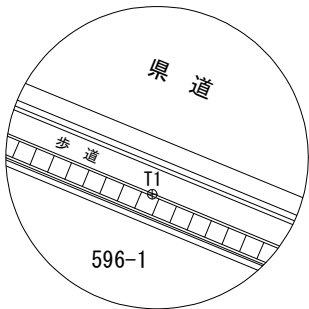


準拠点概略図

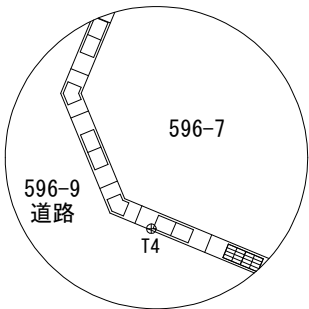

座 標 面 積 一 覧 表

地 番	座 標 面 積	地 積	坪 数
596-1	359.0210190	359.02	108.60
596-2	326.4335355	326.43	98.74
596-3	237.6702665	237.67	71.89
596-4	153.2842230	153.28	46.36
596-5	237.2063310	237.20	71.75
596-6	271.1428175	271.14	82.01
596-7	396.8938345	396.89	120.05
596-8	211.6334570	211.63	64.01
596-9	850.4885045	850.48	257.27
596-10	231.9798540	231.97	70.17
596-11	213.2246835	213.22	64.49
596-12	17.0108190	17.01	5.14
合 計	3505.9893450 m ²	3505.94 m ²	

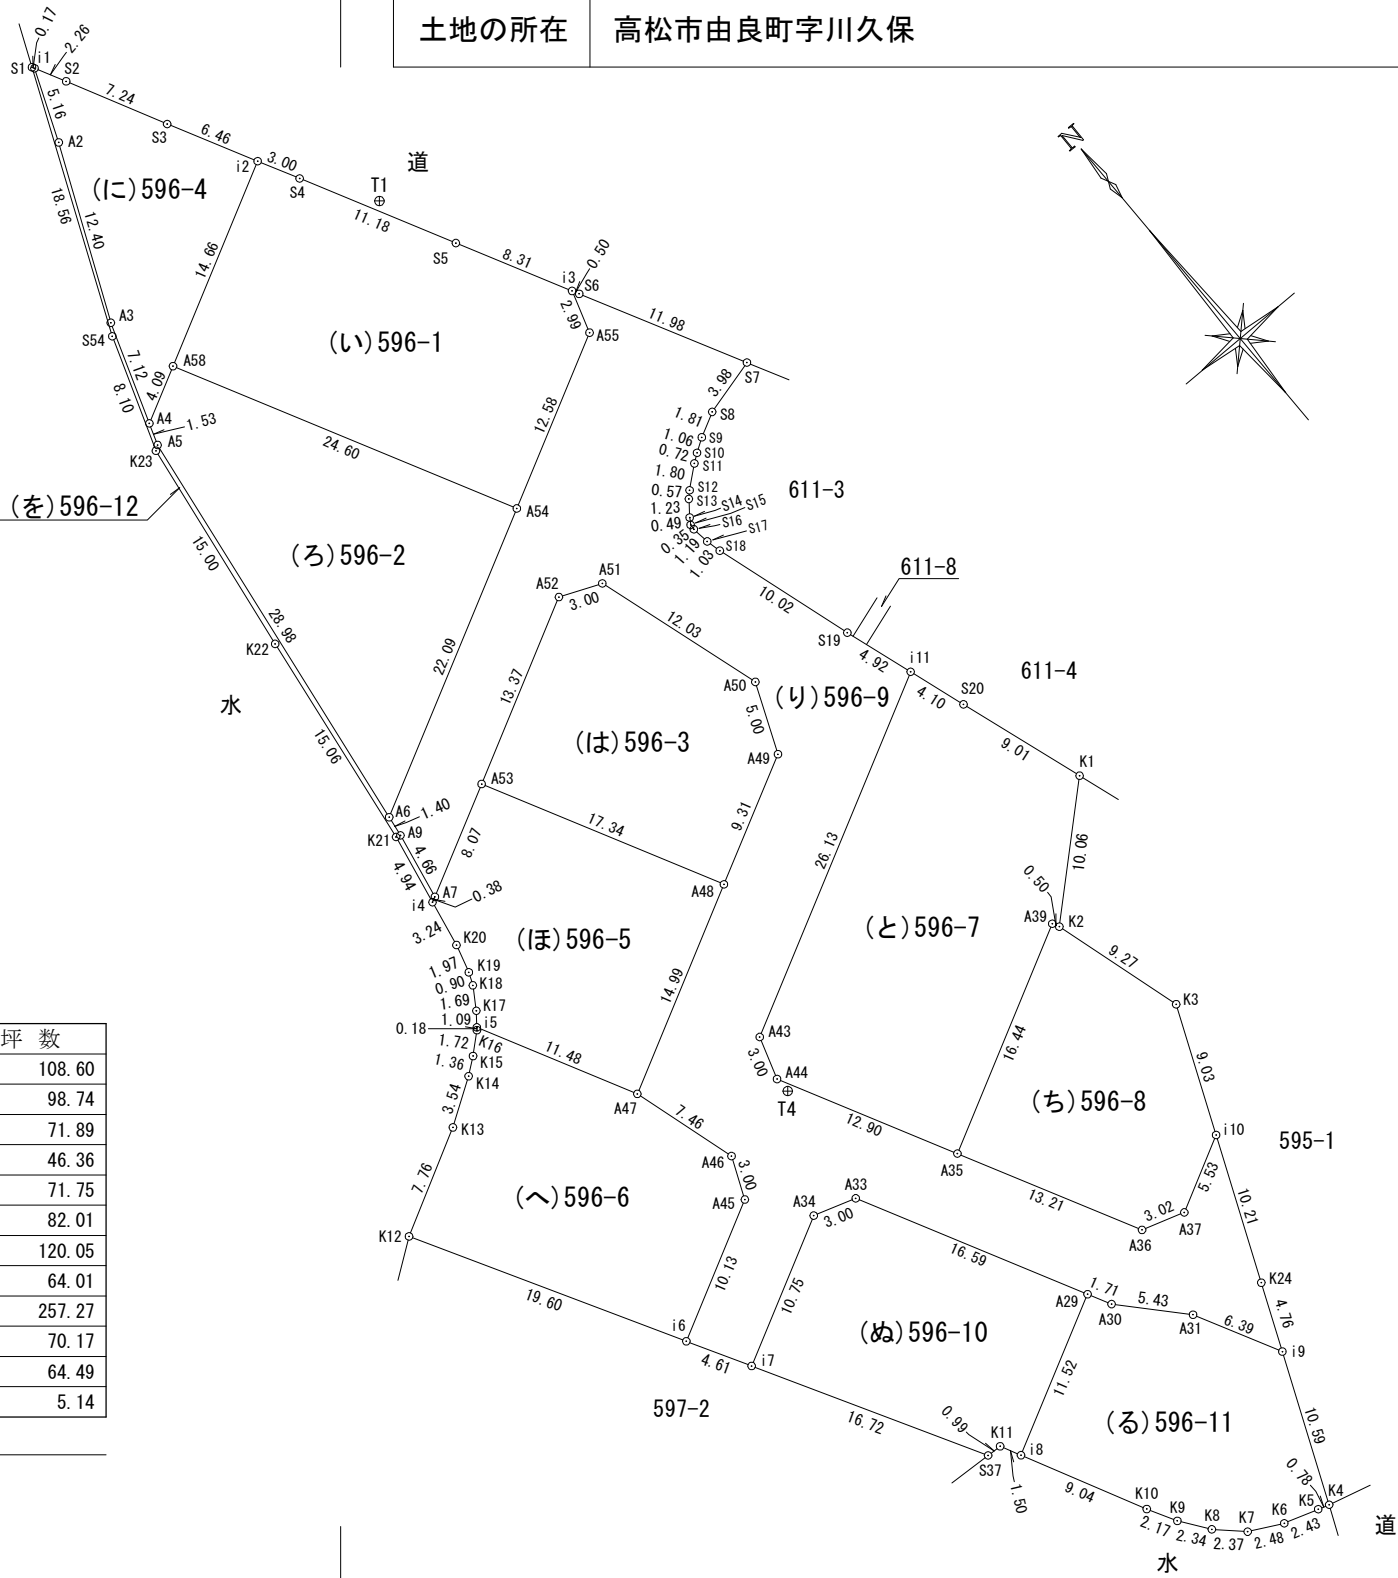

作 成 者

高松市伏石町2174番地15
土地家屋調査士 松澤人史

(令和 4年 3月 10日測量)
(令和 4年 3月 10日作成)

申 請 人

株式会社アルファード
代表取締役 七條政利

縮尺

1 / 500

				地番		596-1ないし596-12		地積測量図		2/4		
				土地の所在		高松市由良町字川久保						
										座標求積表		
地番		NO	標識	X	Y	辺長		測線				
(ほ)596-5	A53	(金属鈹)	143083.470	53792.167	8.07	A7	-	A53				
	A7	()	143079.743	53785.002	0.38	i4	-	A7				
	i4	()	143079.574	53784.657	3.24	K20	-	i4				
	K20	()	143076.384	53784.048	1.97	K19	-	K20				
	K19	()	143074.480	53783.515	0.90	K18	-	K19				
	K18	()	143073.647	53783.166	1.69	K17	-	K18				
	K17	()	143072.208	53782.262	1.09	i5	-	K17				
	i5	(金属鈹)	143071.347	53781.581	11.48	A47	-	i5				
	A47	(金属プレート)	143061.157	53786.888	14.99	A48	-	A47				
	A48	(金属プレート)	143068.089	53800.181	17.34	A53	-	A48				
倍面積				474.412662		㎡						
面積				237.2063310		㎡		地積		237.20㎡		
										座標求積表		
地番		NO	標識	X	Y	辺長		測線				
(い)596-1	i2	(金属鈹)	143124.540	53807.290	14.66	A58	-	i2				
	A58	(金属鈹)	143117.757	53794.290	24.60	A54	-	A58				
	A54	(金属プレート)	143095.932	53805.660	12.58	A55	-	A54				
	A55	(金属プレート)	143101.744	53816.818	2.99	i3	-	A55				
	i3	(金属鈹)	143104.601	53817.708	8.31	S5	-	i3				
	S5	()	143111.967	53813.853	11.18	S4	-	S5				
	S4	()	143121.881	53808.684	3.00	i2	-	S4				
倍面積				718.042038		㎡						
面積				359.0210190		㎡		地積		359.02㎡		
										座標求積表		
地番		NO	標識	X	Y	辺長		測線				
(ろ)596-2	A58	(金属鈹)	143117.757	53794.290	4.09	A4	-	A58				
	A4	(金属プレート)	143115.866	53790.661	1.53	A5	-	A4				
	A5	()	143114.417	53790.158	28.98	A6	-	A5				
	A6	(金属プレート)	143085.718	53786.073	22.09	A54	-	A6				
	A54	(金属プレート)	143095.932	53805.660	24.60	A58	-	A54				
	倍面積				652.867071		㎡					
面積				326.4335355		㎡		地積		326.43㎡		
										座標求積表		
地番		NO	標識	X	Y	辺長		測線				
(は)596-3	A52	()	143089.656	53804.029	13.37	A53	-	A52				
	A53	(金属鈹)	143083.470	53792.167	17.34	A48	-	A53				
	A48	(金属プレート)	143068.089	53800.181	9.31	A49	-	A48				
	A49	()	143072.382	53808.449	5.00	A50	-	A49				
	A50	()	143077.004	53810.376	12.03	A51	-	A50				
	A51	()	143088.499	53806.807	3.00	A52	-	A51				
	倍面積				475.340533		㎡					
面積				237.6702665		㎡		地積		237.67㎡		
										座標求積表		
地番		NO	標識	X	Y	辺長		測線				
(に)596-4	i1	()	143138.734	53799.932	5.16	A2	-	i1				
	A2	()	143133.945	53798.010	12.40	A3	-	A2				
	A3	()	143122.599	53792.984	7.12	A4	-	A3				
	A4	(金属プレート)	143115.866	53790.661	4.09	A58	-	A4				
	A58	(金属鈹)	143117.757	53794.290	14.66	i2	-	A58				
	i2	(金属鈹)	143124.540	53807.290	6.46	S3	-	i2				
	S3	()	143130.269	53804.285	7.24	S2	-	S3				
	S2	()	143136.723	53800.983	2.26	i1	-	S2				
	倍面積				306.568446		㎡					
	面積				153.2842230		㎡		地積		153.28㎡	
										座標求積表		
地番		NO	標識	X	Y	辺長		測線				
(と)596-7	i11	(金属プレート)	143070.918	53818.676	26.13	A43	-	i11				
	A43	()	143058.835	53795.505	3.00	A44	-	A43				
	A44	()	143055.969	53794.597	12.90	A35	-	A44				
	A35	(金属プレート)	143044.526	53800.566	16.44	A39	-	A35				
	A39	(金属鈹)	143052.134	53815.145	0.50	K2	-	A39				
	K2	(金属鈹)	143051.685	53815.376	10.06	K1	-	K2				
	K1	(金属プレート)	143058.470	53822.817	9.01	S20	-	K1				
	S20	()	143067.019	53819.969	4.10	i11	-	S20				
	倍面積				793.787669		㎡					
	面積				396.8938345		㎡		地積		396.89㎡	
										座標求積表		
地番		NO	標識	X	Y	辺長		測線				
(ち)596-8	A39	(金属鈹)	143052.134	53815.145	16.44	A35	-	A39				
	A35	(金属プレート)	143044.526	53800.566	13.21	A36	-	A35				
	A36	()	143032.810	53806.678	3.02	A37	-	A36				
	A37	()	143031.899	53809.561	5.53	i10	-	A37				
	i10	(金属鈹)	143034.466	53814.466	9.03	K3	-	i10				
	K3	()	143042.785	53817.997	9.27	K2	-	K3				
	K2	(金属鈹)	143051.685	53815.376	0.50	A39	-	K2				
	倍面積				423.266914		㎡					
面積				211.6334570		㎡		地積		211.63㎡		
										座標求積表		
地番		NO	標識	X	Y	辺長		測線				
(こ)596-9	A39	(金属鈹)	143052.134	53815.145	16.44	A35	-	A39				
	A35	(金属プレート)	143044.526	53800.566	13.21	A36	-	A35				
	A36	()	143032.810	53806.678	3.02	A37	-	A36				
	A37	()	143031.899	53809.561	5.53	i10	-	A37				
	i10	(金属鈹)	143034.466	53814.466	9.03	K3	-	i10				
	K3	()	143042.785	53817.997	9.27	K2	-	K3				
	K2	(金属鈹)	143051.685	53815.376	0.50	A39	-	K2				
	倍面積				423.266914		㎡					
面積				211.6334570		㎡		地積		211.63㎡		
										座標求積表		
地番		NO	標識	X	Y	辺長		測線				
(け)596-10	A39	(金属鈹)	143052.134	53815.145	16.44	A35	-	A39				
	A35	(金属プレート)	143044.526	53800.566	13.21	A36	-	A35				
	A36	()	143032.810	53806.678	3.02	A37	-	A36				
	A37	()	143031.899	53809.561	5.53	i10	-	A37				
	i10	(金属鈹)	143034.466	53814.466	9.03	K3	-	i10				
	K3	()	143042.785	53817.997	9.27	K2	-	K3				
	K2	(金属鈹)	143051.685	53815.376	0.50	A39	-	K2				
	倍面積				423.266914		㎡					
面積				211.6334570		㎡		地積		211.63㎡		
										座標求積表		
地番		NO	標識	X	Y	辺長		測線				
(こ)596-11	A39	(金属鈹)	143052.134	53815.145	16.44	A35	-	A39				
	A35	(金属プレート)	143044.526	53800.566	13.21	A36	-	A35				
	A36	()	143032.810	53806.678	3.02	A37	-	A36				
	A37	()	143031.899	53809.561	5.53	i10	-	A37				
	i10	(金属鈹)	143034.466	53814.466	9.03	K3	-	i10				
	K3	()	143042.785	53817.997	9.27	K2	-	K3				
	K2	(金属鈹)	143051.685	53815.376	0.50	A39	-	K2				
	倍面積				423.266914		㎡					
面積				211.6334570		㎡		地積		211.63㎡		
										座標求積表		
地番		NO	標識	X	Y	辺長		測線				
(け)596-12	A39	(金属鈹)	143052.134	53815.145	16.44	A35	-	A39				
	A35	(金属プレート)	143044.526	53800.566	13.21	A36	-	A35				
	A36	()	143032.810	53806.678	3.02	A37	-	A36				
	A37	()	143031.899	53809.561	5.53	i10	-	A37				
	i10	(金属鈹)	143034.466	53814.466	9.03	K3	-	i10				
	K3	()	143042.785	53817.997	9.27	K2	-	K3				
	K2	(金属鈹)	143051.685	53815.376	0.50	A39	-	K2				
	倍面積				423.266914		㎡					
面積				211.6334570		㎡		地積		211.63㎡		
										座標求積表		
地番		NO	標識	X	Y	辺長		測線				
(こ)596-13	A39	(金属鈹)	143052.134	53815.145	16.44	A35	-	A39				
	A35	(金属プレート)	143044.526	53800.566	13.21	A36	-	A35				
	A36	()	143032.810	53806.678	3.02	A37	-	A36				
	A37	()	143031.899	53809.561	5.53	i10	-	A37				
	i10	(金属鈹)	143034.466	53814.466	9.03	K3	-	i10				
	K3	()	143042.785	53817.997	9.27	K2	-	K3				
	K2	(金属鈹)	143051.685	53815.376	0.50	A39	-	K2				
	倍面積				423.266914		㎡					
面積				211.6334570		㎡		地積		211.63㎡		
										座標求積表		
地番		NO	標識	X	Y	辺長		測線				
(こ)596-14	A39	(金属鈹)	143052.134	53815.145	16.44	A35	-	A39				
	A35	(金属プレート)	143044.526	53800.566	13.21	A36	-	A35				
	A36	()	143032.810	53806.678	3.02	A37	-	A36				
	A37	()	143031.899	53809.561	5.53	i10	-	A37				
	i10	(金属鈹)	143034.466	53814.466	9.03	K3	-	i10				
	K3	()	143042.785	53817.997	9.27	K2	-	K3				
	K2	(金属鈹)	143051.685	53815.376	0.50	A39	-	K2				
	倍面積				423.266914		㎡					
面積				211.6334570		㎡		地積		211.63㎡		
										座標求積表		
地番		NO	標識	X	Y	辺長		測線				
(こ)596-15	A39	(金属鈹)	143052.134	53815.145	16.44	A35	-	A39				
	A35	(金属プレート)	143044.526	53800.566	13.21	A36	-	A35				
	A36	()	143032.810	53806.678	3.02	A37	-	A36				
	A37	()	143031.899	53809.561	5.53	i10	-	A37				
	i10	(金属鈹)	143034.466	53814.466	9.03	K3	-	i10				
	K3	()	143042.785	53817.997	9.27	K2	-	K3				
	K2	(金属鈹)	143051.685	53815.376	0.50	A39	-	K2				
	倍面積				423.266914		㎡					
面積				211.6334570		㎡		地積		211.63㎡		
										座標求積表		
地番		NO	標識	X	Y	辺長		測線				
(こ)596-16	A39	(金属鈹)	143052.134	53815.145	16.44	A35	-	A39				
	A35	(金属プレート)	143044.526	53800.566	13.21	A36	-	A35				
	A36	()	143032.810	53806.678	3.02	A37	-	A36				
	A37	()	143031.899	53809.561	5.53	i10	-	A37				
	i10	(金属鈹)	143034.466	53814.466	9.03	K3	-	i10				
	K3	()	143042.785	53817.997	9.27	K2	-	K3				
	K2	(金属鈹)	143051.685	53815.376	0.50	A39	-	K2				
	倍面積				423.266914		㎡					
面積				211.6334570		㎡		地積		211.63㎡		
										座標求積表		
地番		NO	標識	X	Y	辺長		測線				
(こ)596-17	A39	(金属鈹)	143052.134	53815.145	16.44	A35	-	A39				
	A35	(金属プレート)	143044.526	53800.566	13.21	A36	-	A35				

地番	596-1ないし596-12	地積測量図
土地の所在	高松市由良町字川久保	

地番	NO	標識	X	Y	辺長	測線
(ぬ)596-10	A34	()	143047.493	53790.650	10.75 i7	- A34
	i7	(金属鈹)	143042.516	53781.114	16.72 S37	- i7
	S37	()	143027.932	53789.294	0.99 K11	- S37
	K11	()	143027.882	53790.291	1.50 i8	- K11
	i8	(金属鈹)	143026.543	53790.969	11.52 A29	- i8
	A29	(金属プレート)	143031.869	53801.184	16.59 A33	- A29
	A33	()	143046.581	53793.513	3.00 A34	- A33
倍面積			463.959708		㎡	
面積			231.9798540		㎡	地積 231.97 ㎡

地番	NO	標識	X	Y	辺長	測線
(る)596-11	A29	(金属プレート)	143031.869	53801.184	11.52 i8	- A29
	i8	(金属鈹)	143026.543	53790.969	9.04 K10	- i8
	K10	()	143018.473	53795.052	2.17 K9	- K10
	K9	()	143016.572	53796.101	2.34 K8	- K9
	K8	()	143014.675	53797.488	2.37 K7	- K8
	K7	()	143013.035	53799.204	2.48 K6	- K7
	K6	()	143011.903	53801.414	2.43 K5	- K6
	K5	()	143011.170	53803.732	0.78 K4	- K5
	K4	(金属鈹)	143010.933	53804.478	10.59 i9	- K4
	i9	(金属鈹)	143020.682	53808.615	6.39 A31	- i9
	A31	()	143026.347	53805.657	5.43 A30	- A31
	A30	()	143030.347	53801.980	1.71 A29	- A30
倍面積			426.449367		㎡	
面積			213.2246835		㎡	地積 213.22 ㎡

地番	NO	標識	X	Y	辺長	測線
(を)596-12	S1	()	143138.889	53799.851	18.56 S54	- S1
	S54	()	143121.852	53792.484	8.10 K23	- S54
	K23	()	143114.197	53789.830	15.00 K22	- K23
	K22	()	143099.346	53787.663	15.06 K21	- K22
	K21	()	143084.429	53785.583	4.94 i4	- K21
	i4	()	143079.574	53784.657	0.38 A7	- i4
	A7	()	143079.743	53785.002	4.66 A9	- A7
	A9	()	143084.323	53785.874	1.40 A6	- A9
	A6	(金属プレート)	143085.718	53786.073	28.98 A5	- A6
	A5	()	143114.417	53790.158	1.53 A4	- A5
	A4	(金属プレート)	143115.866	53790.661	7.12 A3	- A4
	A3	()	143122.599	53792.984	12.40 A2	- A3
	A2	()	143133.945	53798.010	5.16 i1	- A2
	i1	()	143138.734	53799.932	0.17 S1	- i1
倍面積			34.021638		㎡	
面積			17.0108190		㎡	地積 17.01 ㎡

＊公 式 A = 1 / 2 Σ (X 2 - X 1) (Y 1 + Y 2)

地番	NO	標識	X	Y	辺長	測線
(り)596-9	i3	(金属鈹)	143104.601	53817.708	2.99 A55	- i3
	A55	(金属プレート)	143101.744	53816.818	12.58 A54	- A55
	A54	(金属プレート)	143095.932	53805.660	22.09 A6	- A54
	A6	(金属プレート)	143085.718	53786.073	1.40 A9	- A6
	A9	()	143084.323	53785.874	4.66 A7	- A9
	A7	()	143079.743	53785.002	8.07 A53	- A7
	A53	(金属鈹)	143083.470	53792.167	13.37 A52	- A53
	A52	()	143089.656	53804.029	3.00 A51	- A52
	A51	()	143088.499	53806.807	12.03 A50	- A51
	A50	()	143077.004	53810.376	5.00 A49	- A50
	A49	()	143072.382	53808.449	9.31 A48	- A49
	A48	(金属プレート)	143068.089	53800.181	14.99 A47	- A48
	A47	(金属プレート)	143061.157	53786.888	7.46 A46	- A47
	A46	()	143054.004	53789.016	3.00 A45	- A46
	A45	()	143051.234	53787.842	10.13 i6	- A45
	i6	(金属鈹)	143046.544	53778.855	4.61 i7	- i6
	i7	(金属鈹)	143042.516	53781.114	10.75 A34	- i7
	A34	()	143047.493	53790.650	3.00 A33	- A34
	A33	()	143046.581	53793.513	16.59 A29	- A33
	A29	(金属プレート)	143031.869	53801.184	1.71 A30	- A29
	A30	()	143030.347	53801.980	5.43 A31	- A30
	A31	()	143026.347	53805.657	6.39 i9	- A31
	i9	(金属鈹)	143020.682	53808.615	4.76 K24	- i9
	K24	()	143025.066	53810.476	10.21 i10	- K24
	i10	(金属鈹)	143034.466	53814.466	5.53 A37	- i10
	A37	()	143031.899	53809.561	3.02 A36	- A37
	A36	()	143032.810	53806.678	13.21 A35	- A36
	A35	(金属プレート)	143044.526	53800.566	12.90 A44	- A35
	A44	()	143055.969	53794.597	3.00 A43	- A44
	A43	()	143058.835	53795.505	26.13 i11	- A43
	i11	(金属プレート)	143070.918	53818.676	4.92 S19	- i11
	S19	()	143075.589	53817.128	10.02 S18	- S19
	S18	()	143085.162	53814.150	1.03 S17	- S18
	S17	()	143086.166	53813.908	1.19 S16	- S17
	S16	()	143087.352	53813.747	0.35 S15	- S16
	S15	()	143087.709	53813.770	0.49 S14	- S15
	S14	()	143088.123	53814.034	1.23 S13	- S14
	S13	()	143089.100	53814.782	0.57 S12	- S13
	S12	()	143089.508	53815.188	1.80 S11	- S12
	S11	()	143090.665	53816.571	0.72 S10	- S11
	S10	()	143091.090	53817.159	1.06 S9	- S10
	S9	()	143091.671	53818.057	1.81 S8	- S9
	S8	()	143092.517	53819.667	3.98 S7	- S8
	S7	()	143093.540	53823.522	11.98 S6	- S7
	S6	()	143104.151	53817.943	0.50 i3	- S6
倍面積			1700.977009		㎡	
面積			850.4885045		㎡	地積 850.48 ㎡

作成者	高松市伏石町2174番地15 土地家屋調査士 松澤人史	(令和 4年 3月 10日測量) (令和 4年 3月 10日作成)	申請人	株式会社アルファード 代表取締役 七條政利	縮尺	1 /
-----	--------------------------------	--------------------------------------	-----	--------------------------	----	-----

地番

596-1ないし596-12

土地の所在

高松市由良町字川久保

				土地の所在		高松市由良町字川久保	